





FRONT 3D VIEW  
FOR ILLUSTRATION ONLY

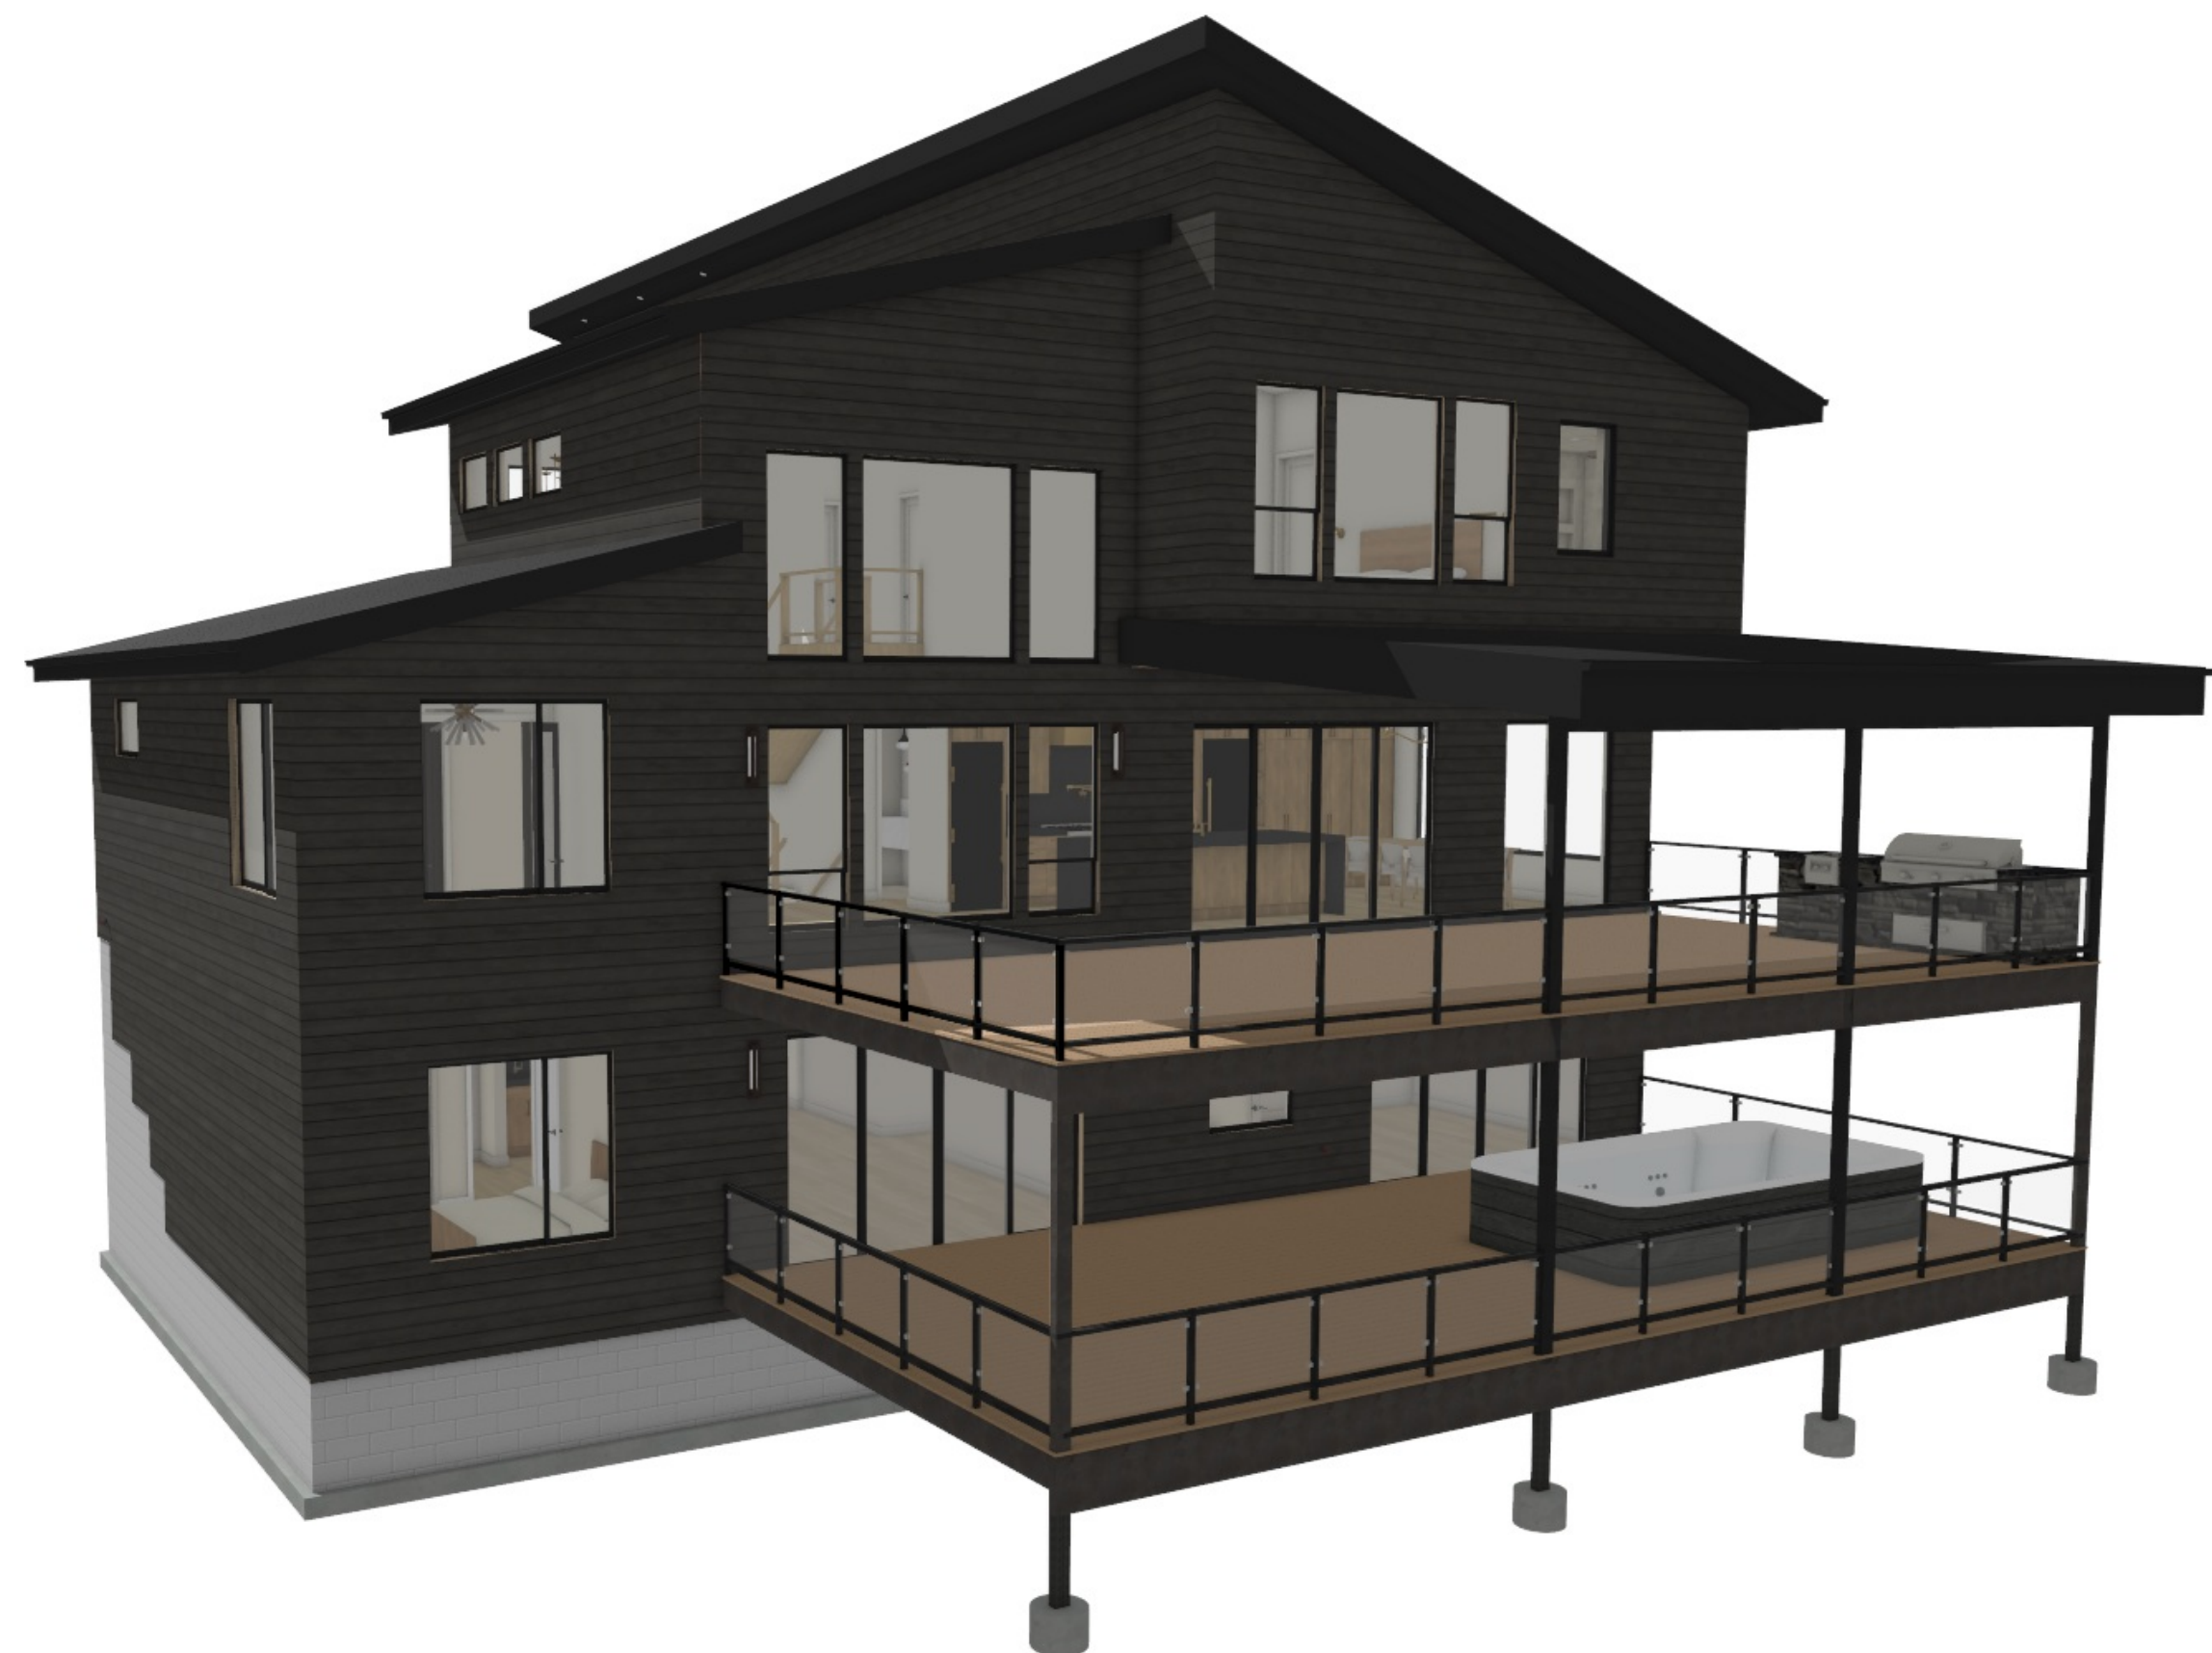

LEFT- REAR 3D VIEW  
FOR ILLUSTRATION ONLY

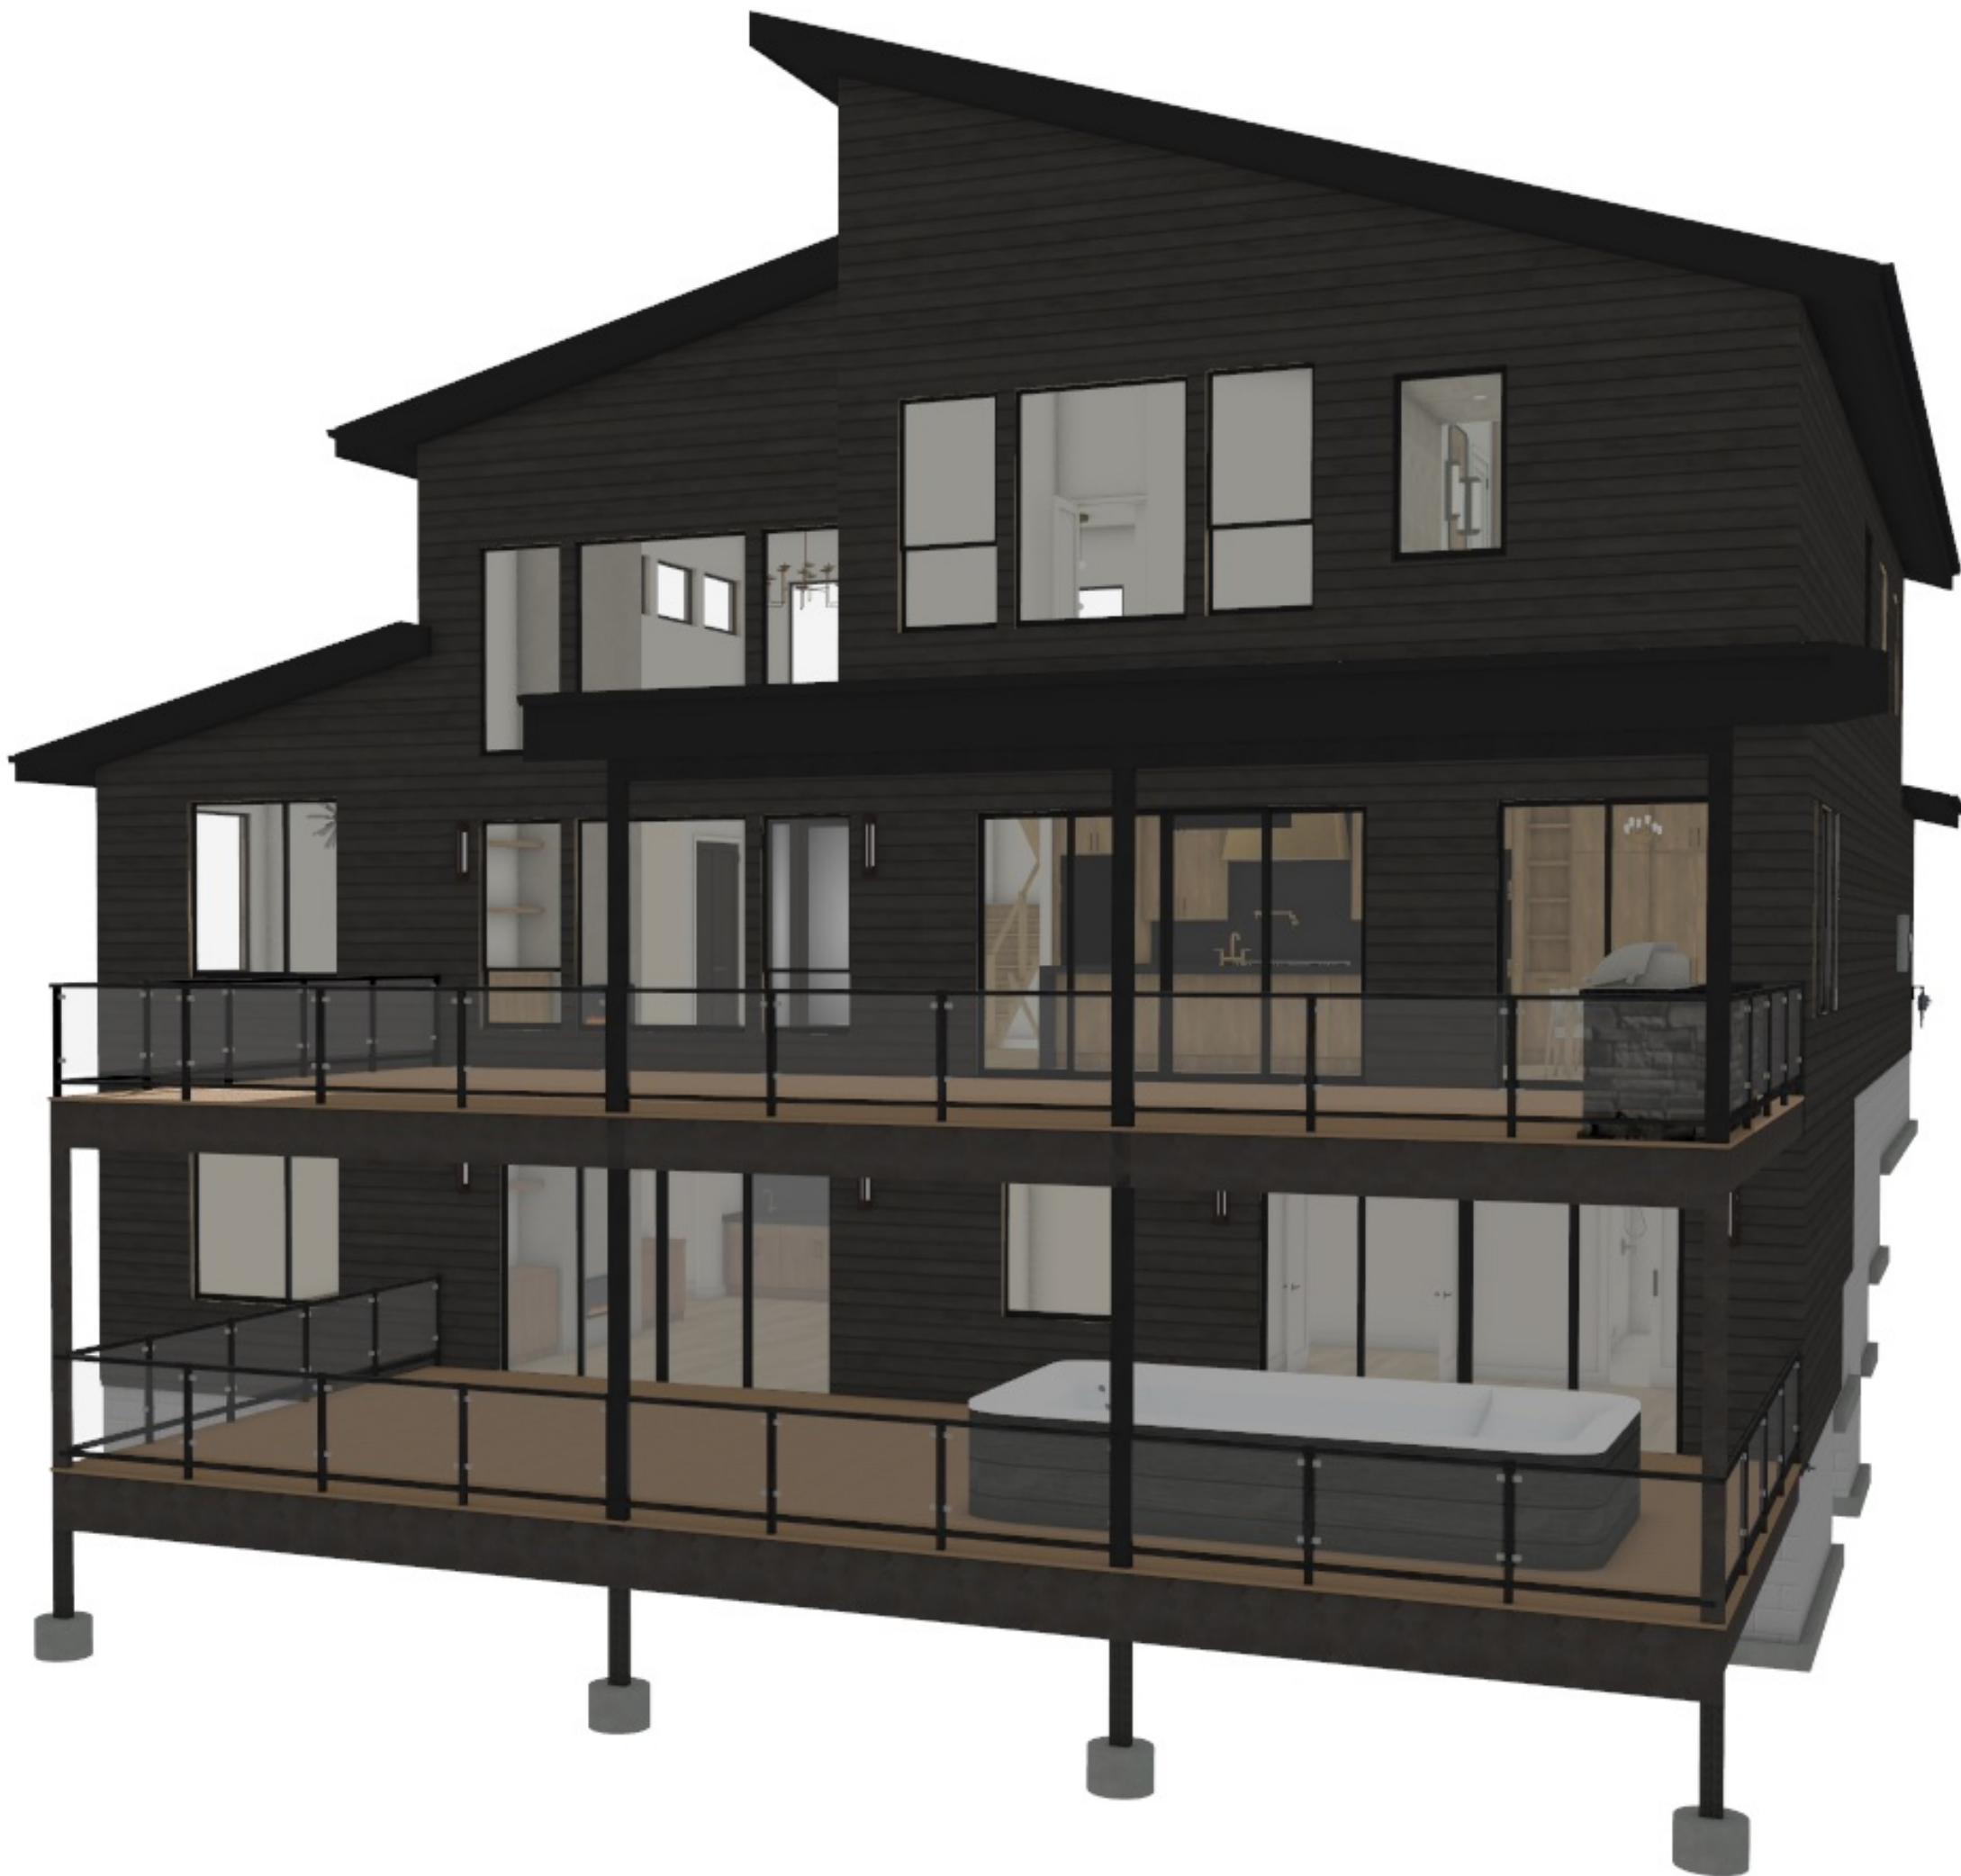

RIGHT- REAR 3D VIEW  
FOR ILLUSTRATION ONLY

# FLOOR PLANS & ELEVATIONS

POTTER VALLEY RD L6  
BUILT BY: ALEXANDER HOMES LLC.  
PLANS BY : NORTH CAD LLC.

- INDEX OF DRAWINGS
- 1. EXTERIOR 3D VIEWS
  - 2. EXTERIOR ELEVATIONS
  - 3. MAIN LEVEL PLAN
  - 4. UPPER LEVEL PLAN
  - 5. LOWER LEVEL PLAN
  - 6-16. INTERIOR ELEVATIONS

SHEET NUMBER  
**1**

SCALE: PER PLAN  
DRAWINGS BY:  
**NorthCAD**  
Custom Design & Drafting  
Salem, Oregon  
www.northcad.com

REVISION TABLE

SQUARE FOOTAGE  
MAIN LEVEL : 1512 SF  
UPPER LEVEL : 1528 SF  
LOWER LEVEL : 1805 SF  
TOTAL SQUARE FOOTAGE : 4846 SF  
ENTRY DECK : 62 SF  
MAIN LEVEL DECK : 827 SF  
LOWER LEVEL DECK : 928 SF  
GARAGE : 1070 SF

3D VIEWS


POTTER VALLEY RD  
L6

**ALEXANDER HOMES**  
650 W.58TH Ave. Ste: D, Anchorage AK, 99518  
907.830.6211 alexanderhomesak.com






EXTERIOR ELEVATION FRONT

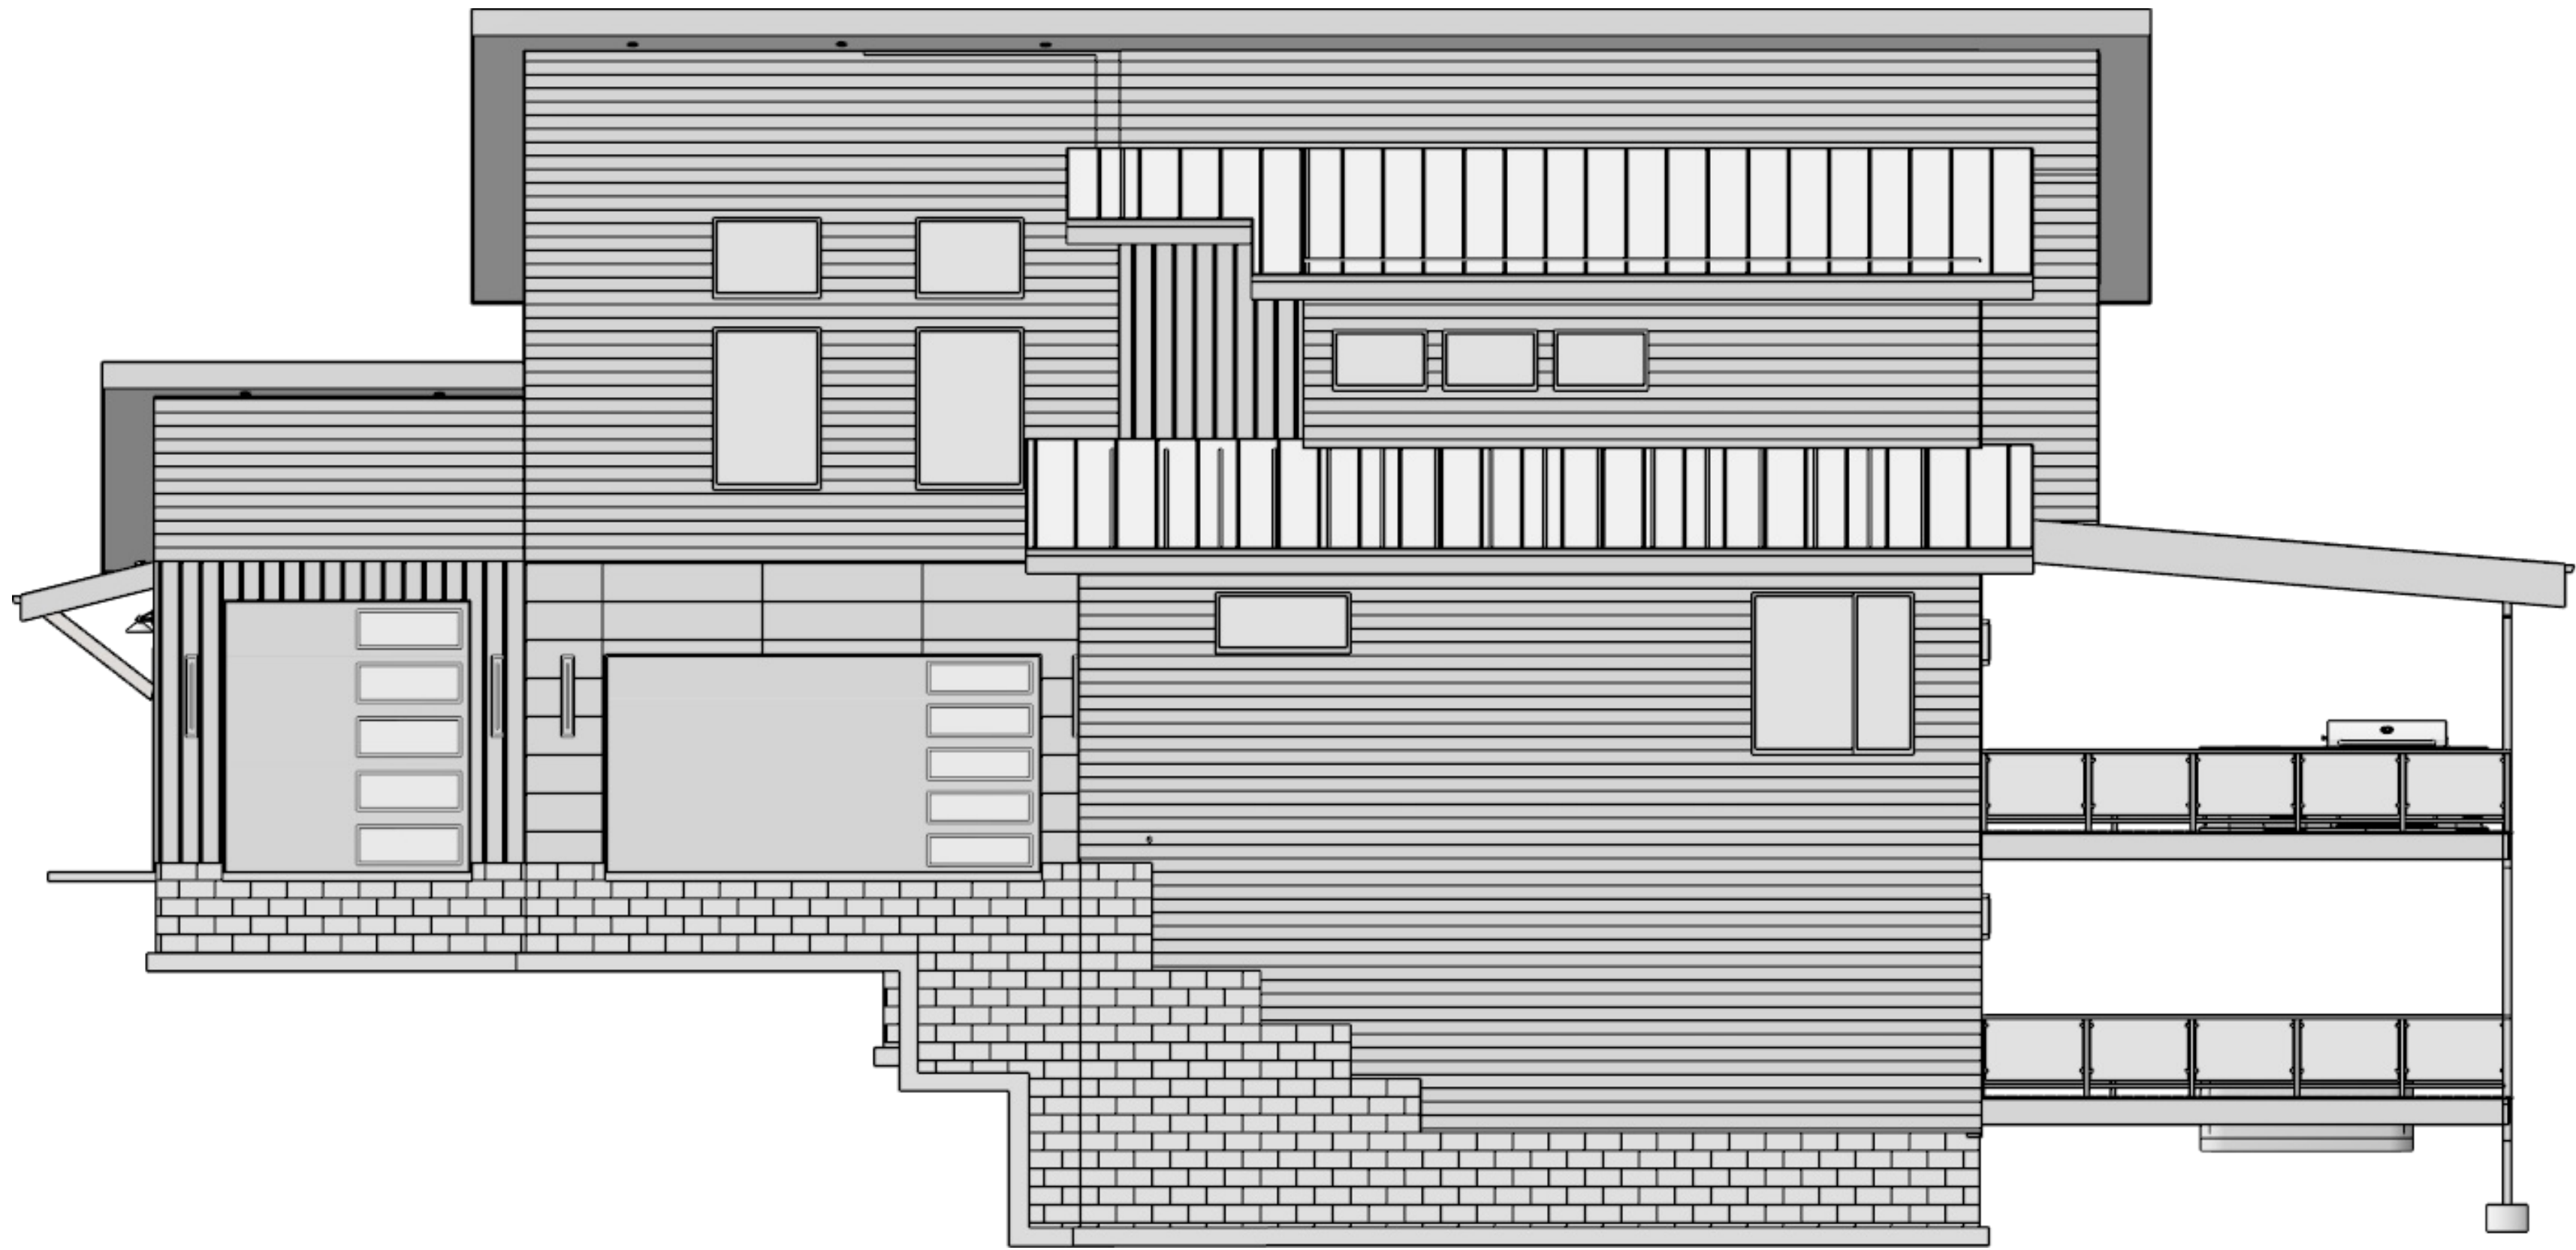

EXTERIOR ELEVATION RIGHT



EXTERIOR ELEVATION REAR

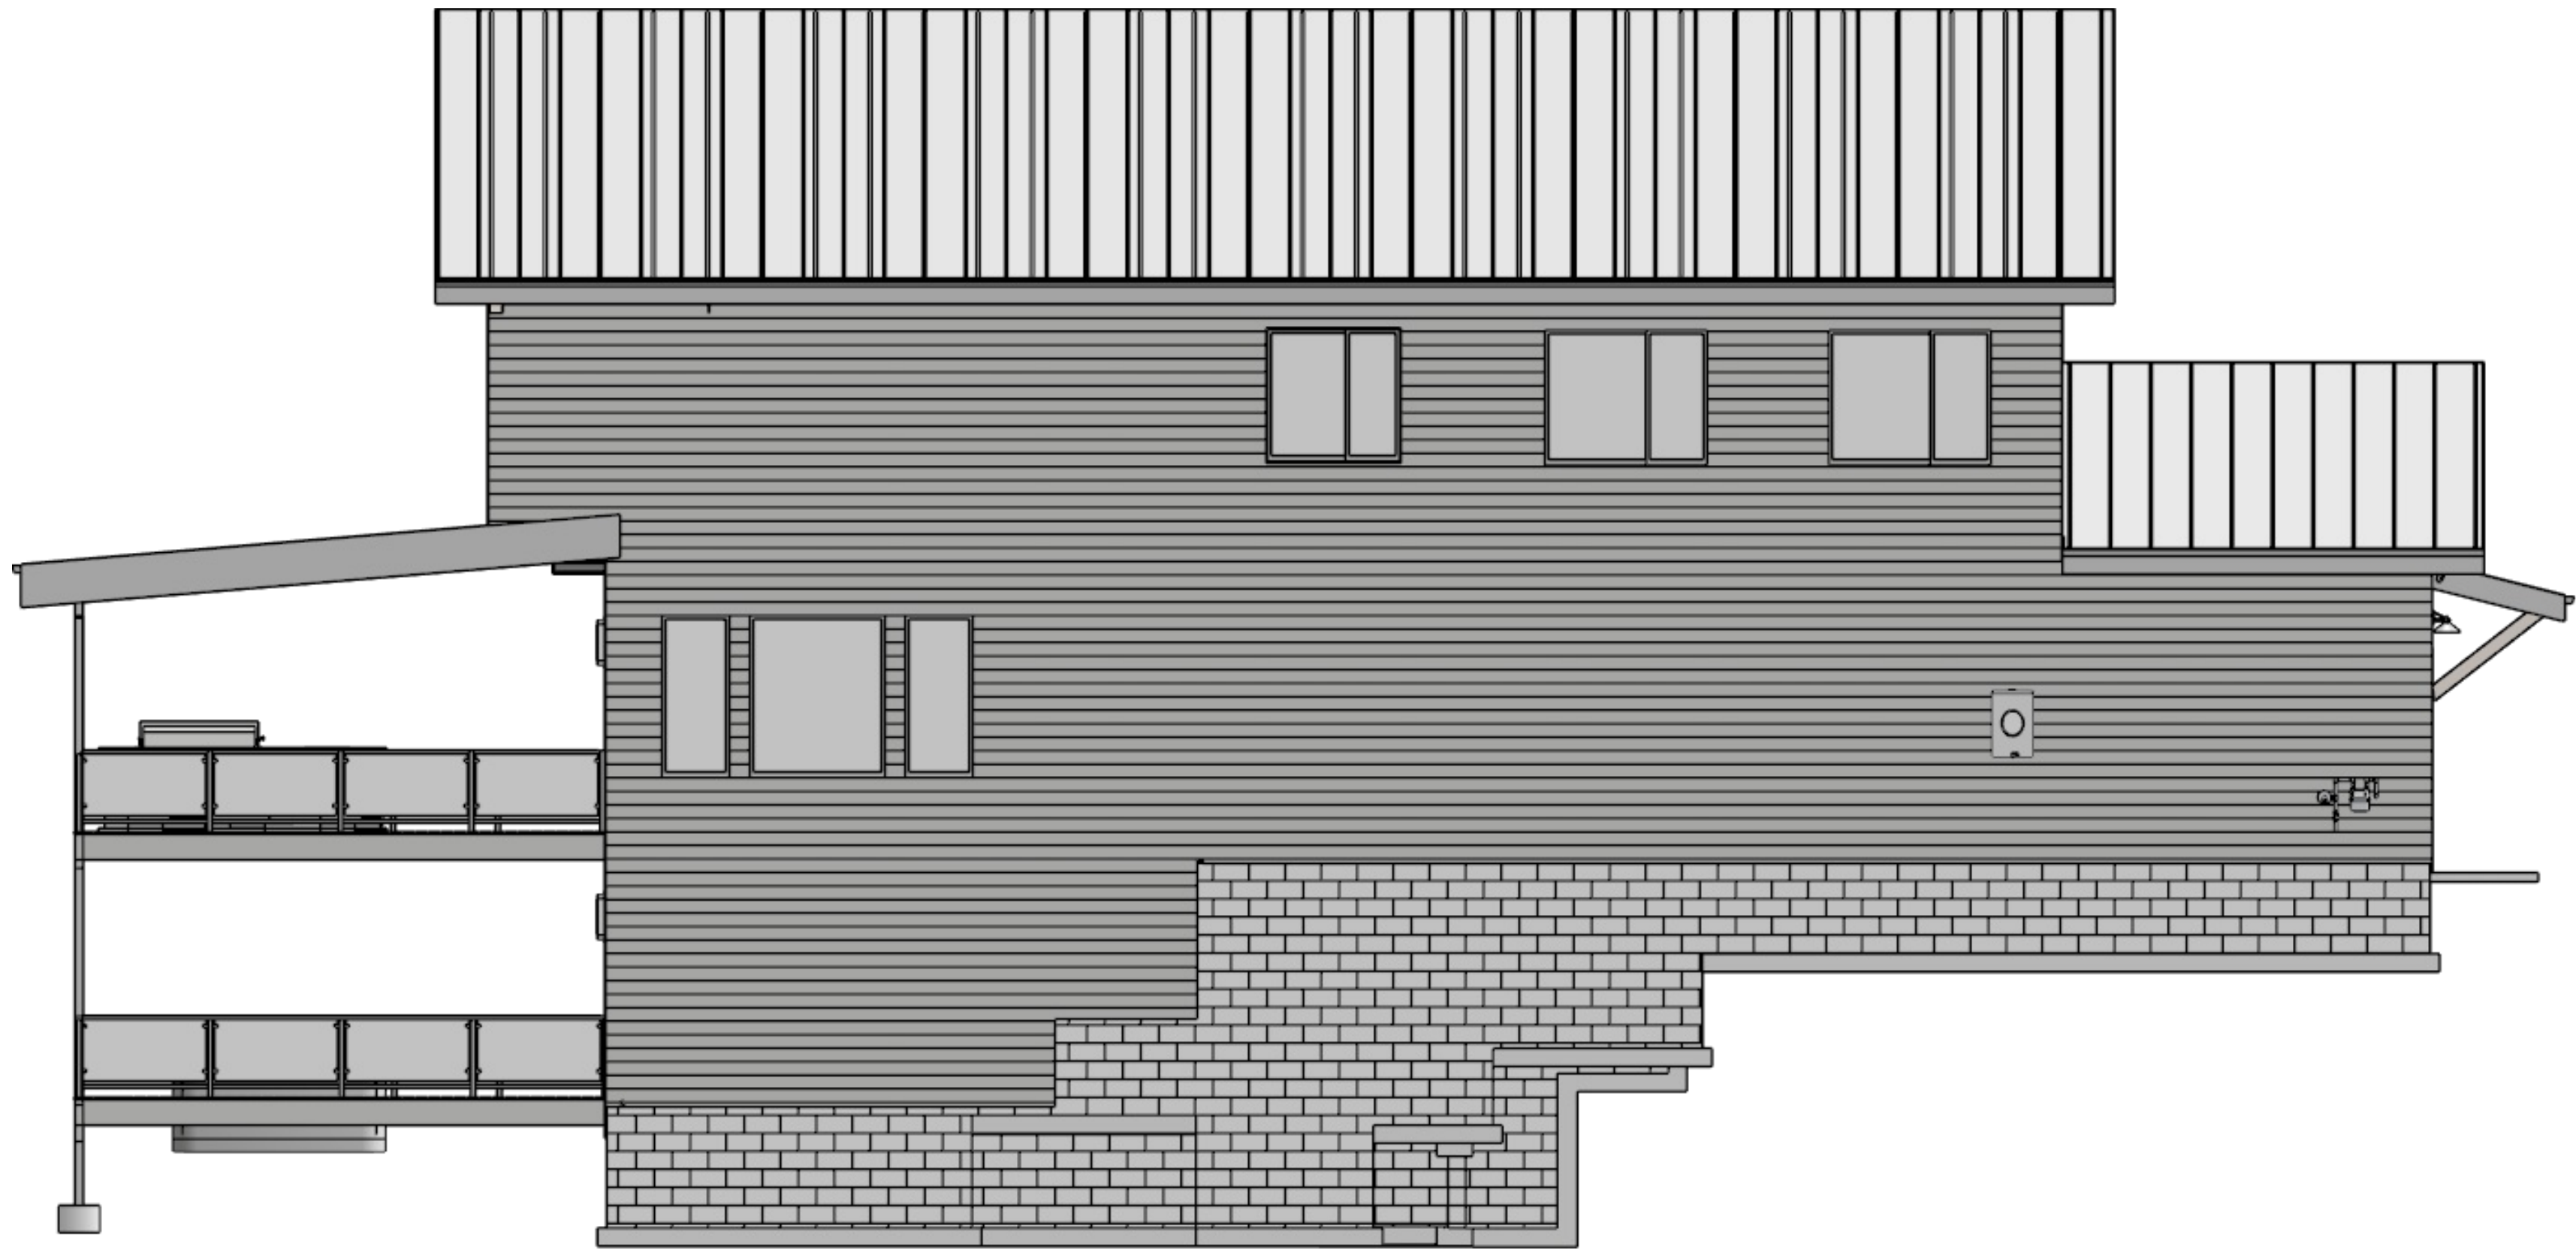

EXTERIOR ELEVATION LEFT



ALEXANDER  
HOMES

650 W.58TH Ave. Ste: D, Anchorage AK, 99518  
907.830.6211 alexanderhomeak.com

POTTER  
VALLEY RD  
L6

ELEVATIONS

SQUARE FOOTAGE

MAIN LEVEL : 1512 SF

UPPER LEVEL : 1528 SF

LOWER LEVEL : 1605 SF

ENTRY DECK : 62 SF

MAIN LEVEL DECK : 827 SF

LOWER LEVEL DECK : 828 SF

TOTAL SQUARE FOOTAGE : 4646 SF

REVISION TABLE

| NO. | DESCRIPTION | DATE |
|-----|-------------|------|
|     |             |      |
|     |             |      |
|     |             |      |


SCALE: PER PLAN

DRAWINGS BY:  
  
Salem, Oregon  
www.northcad.com


SHEET NUMBER

2




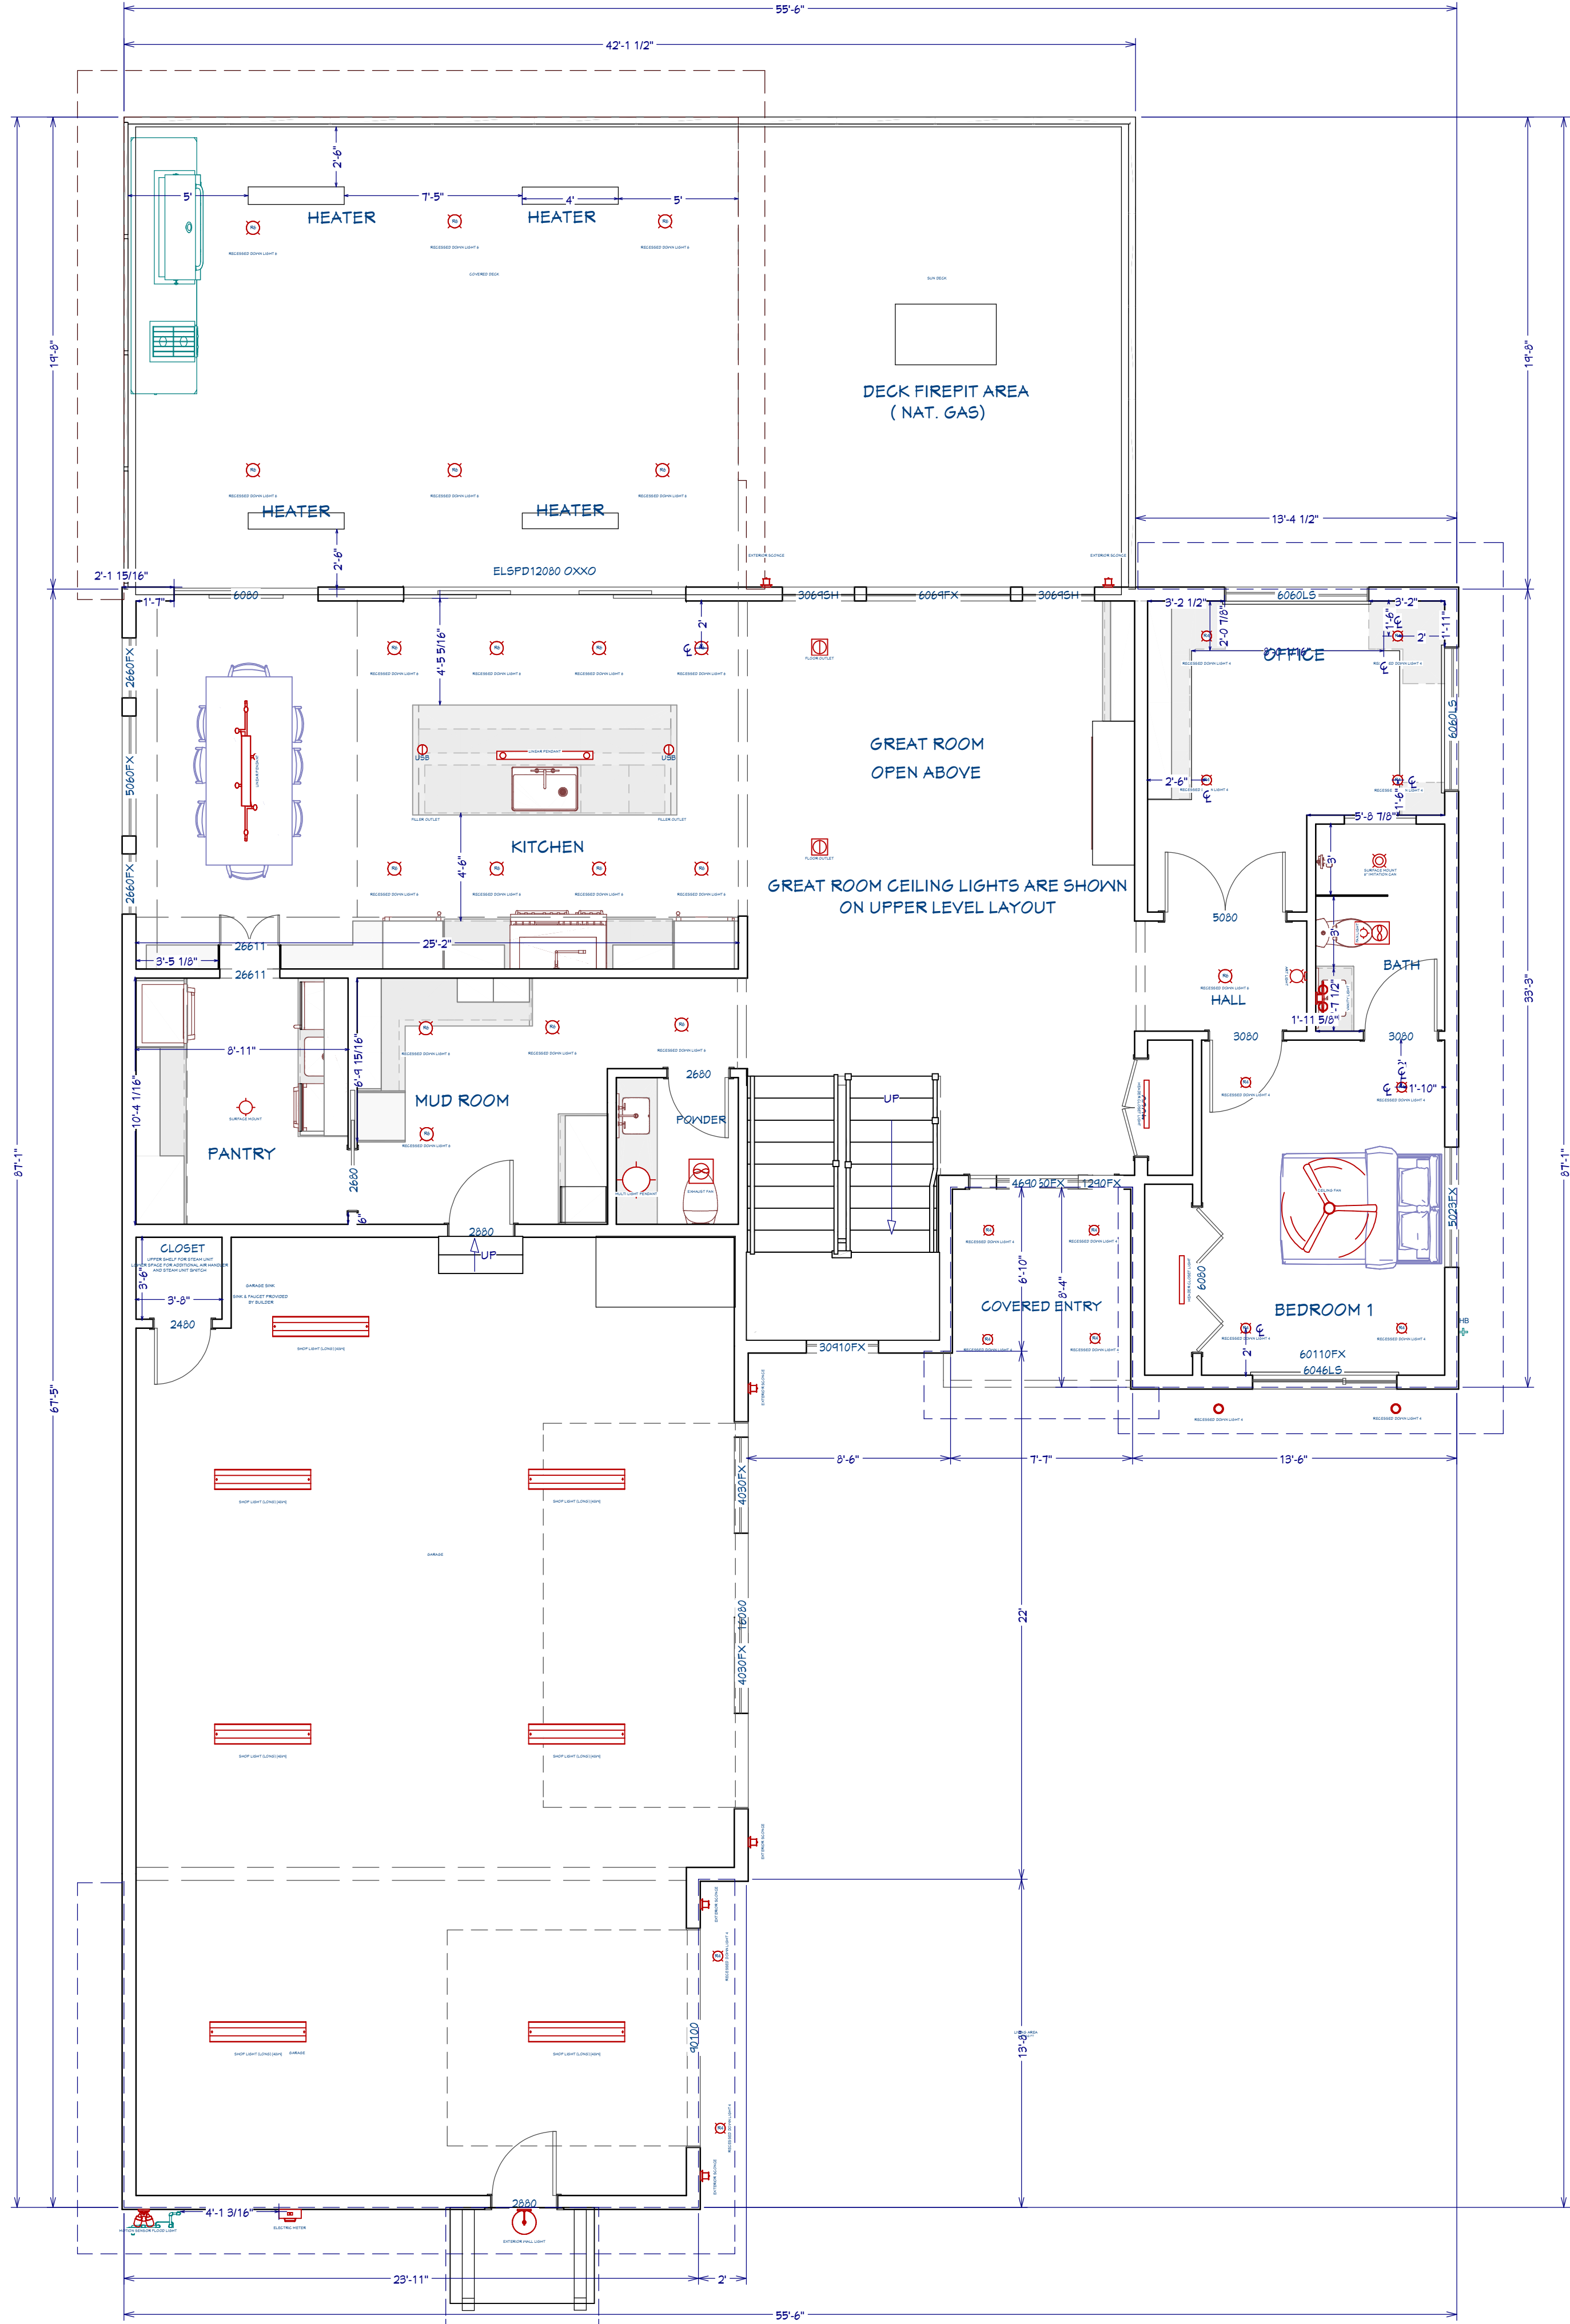



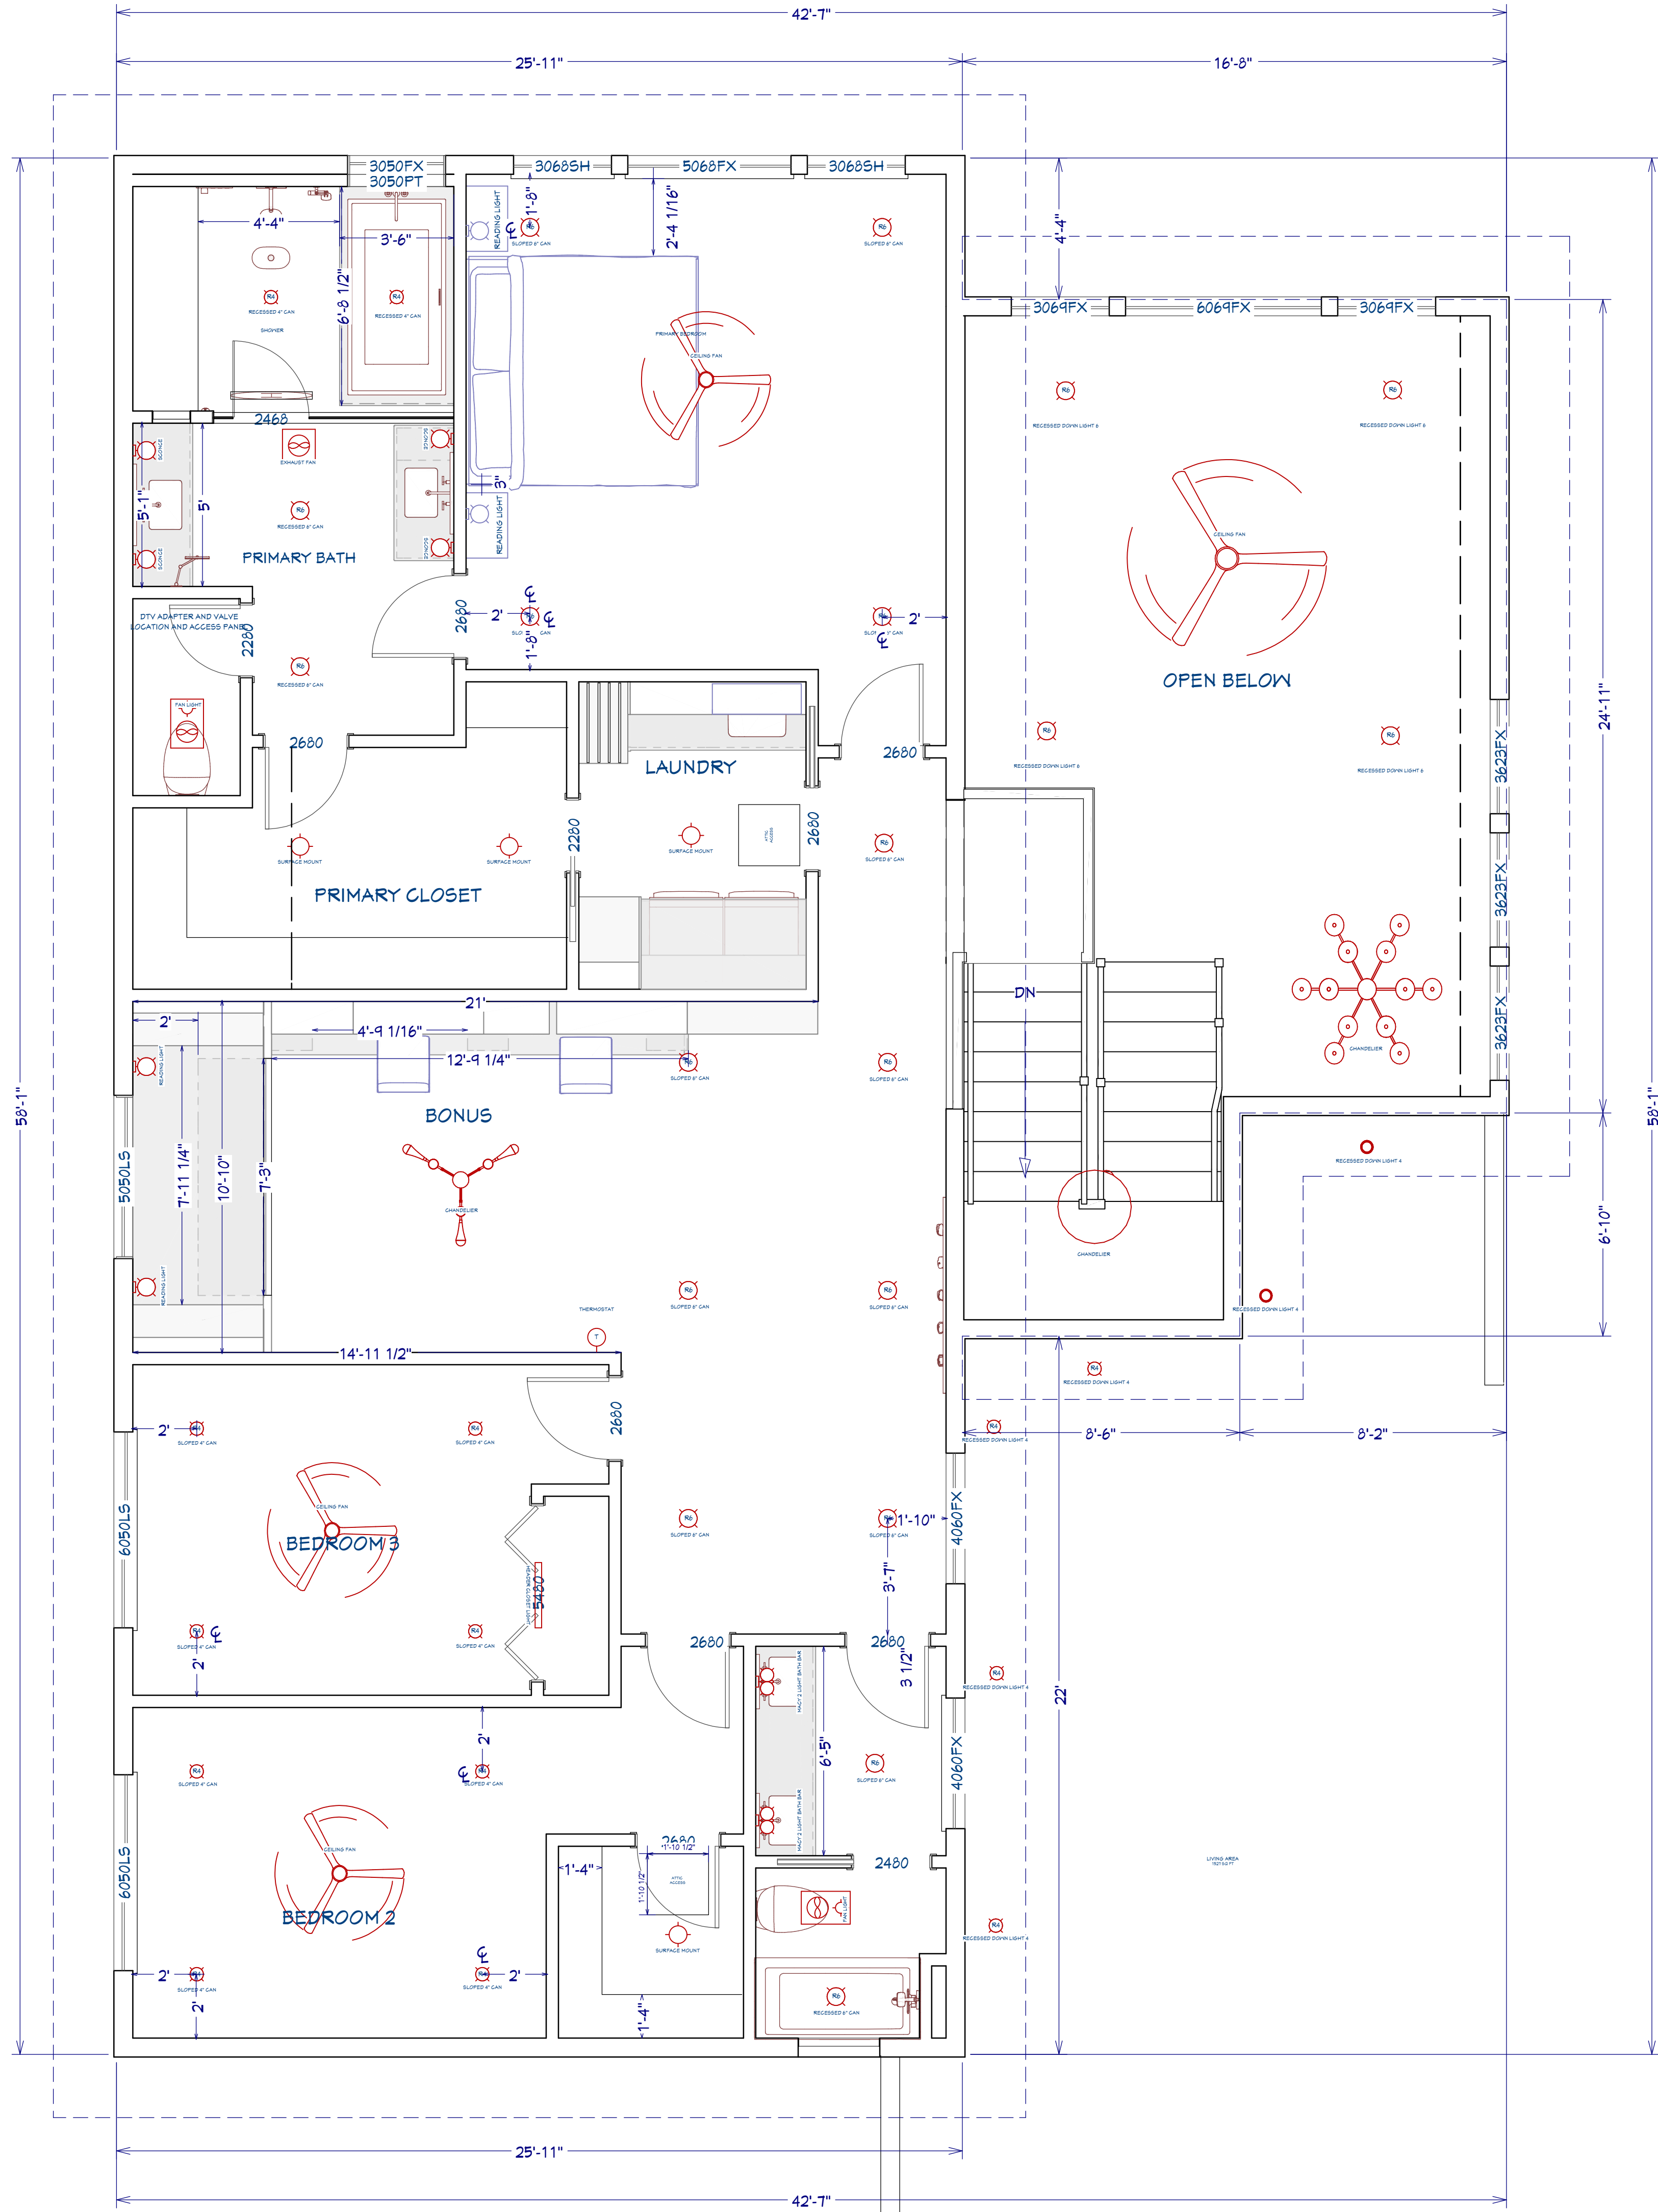



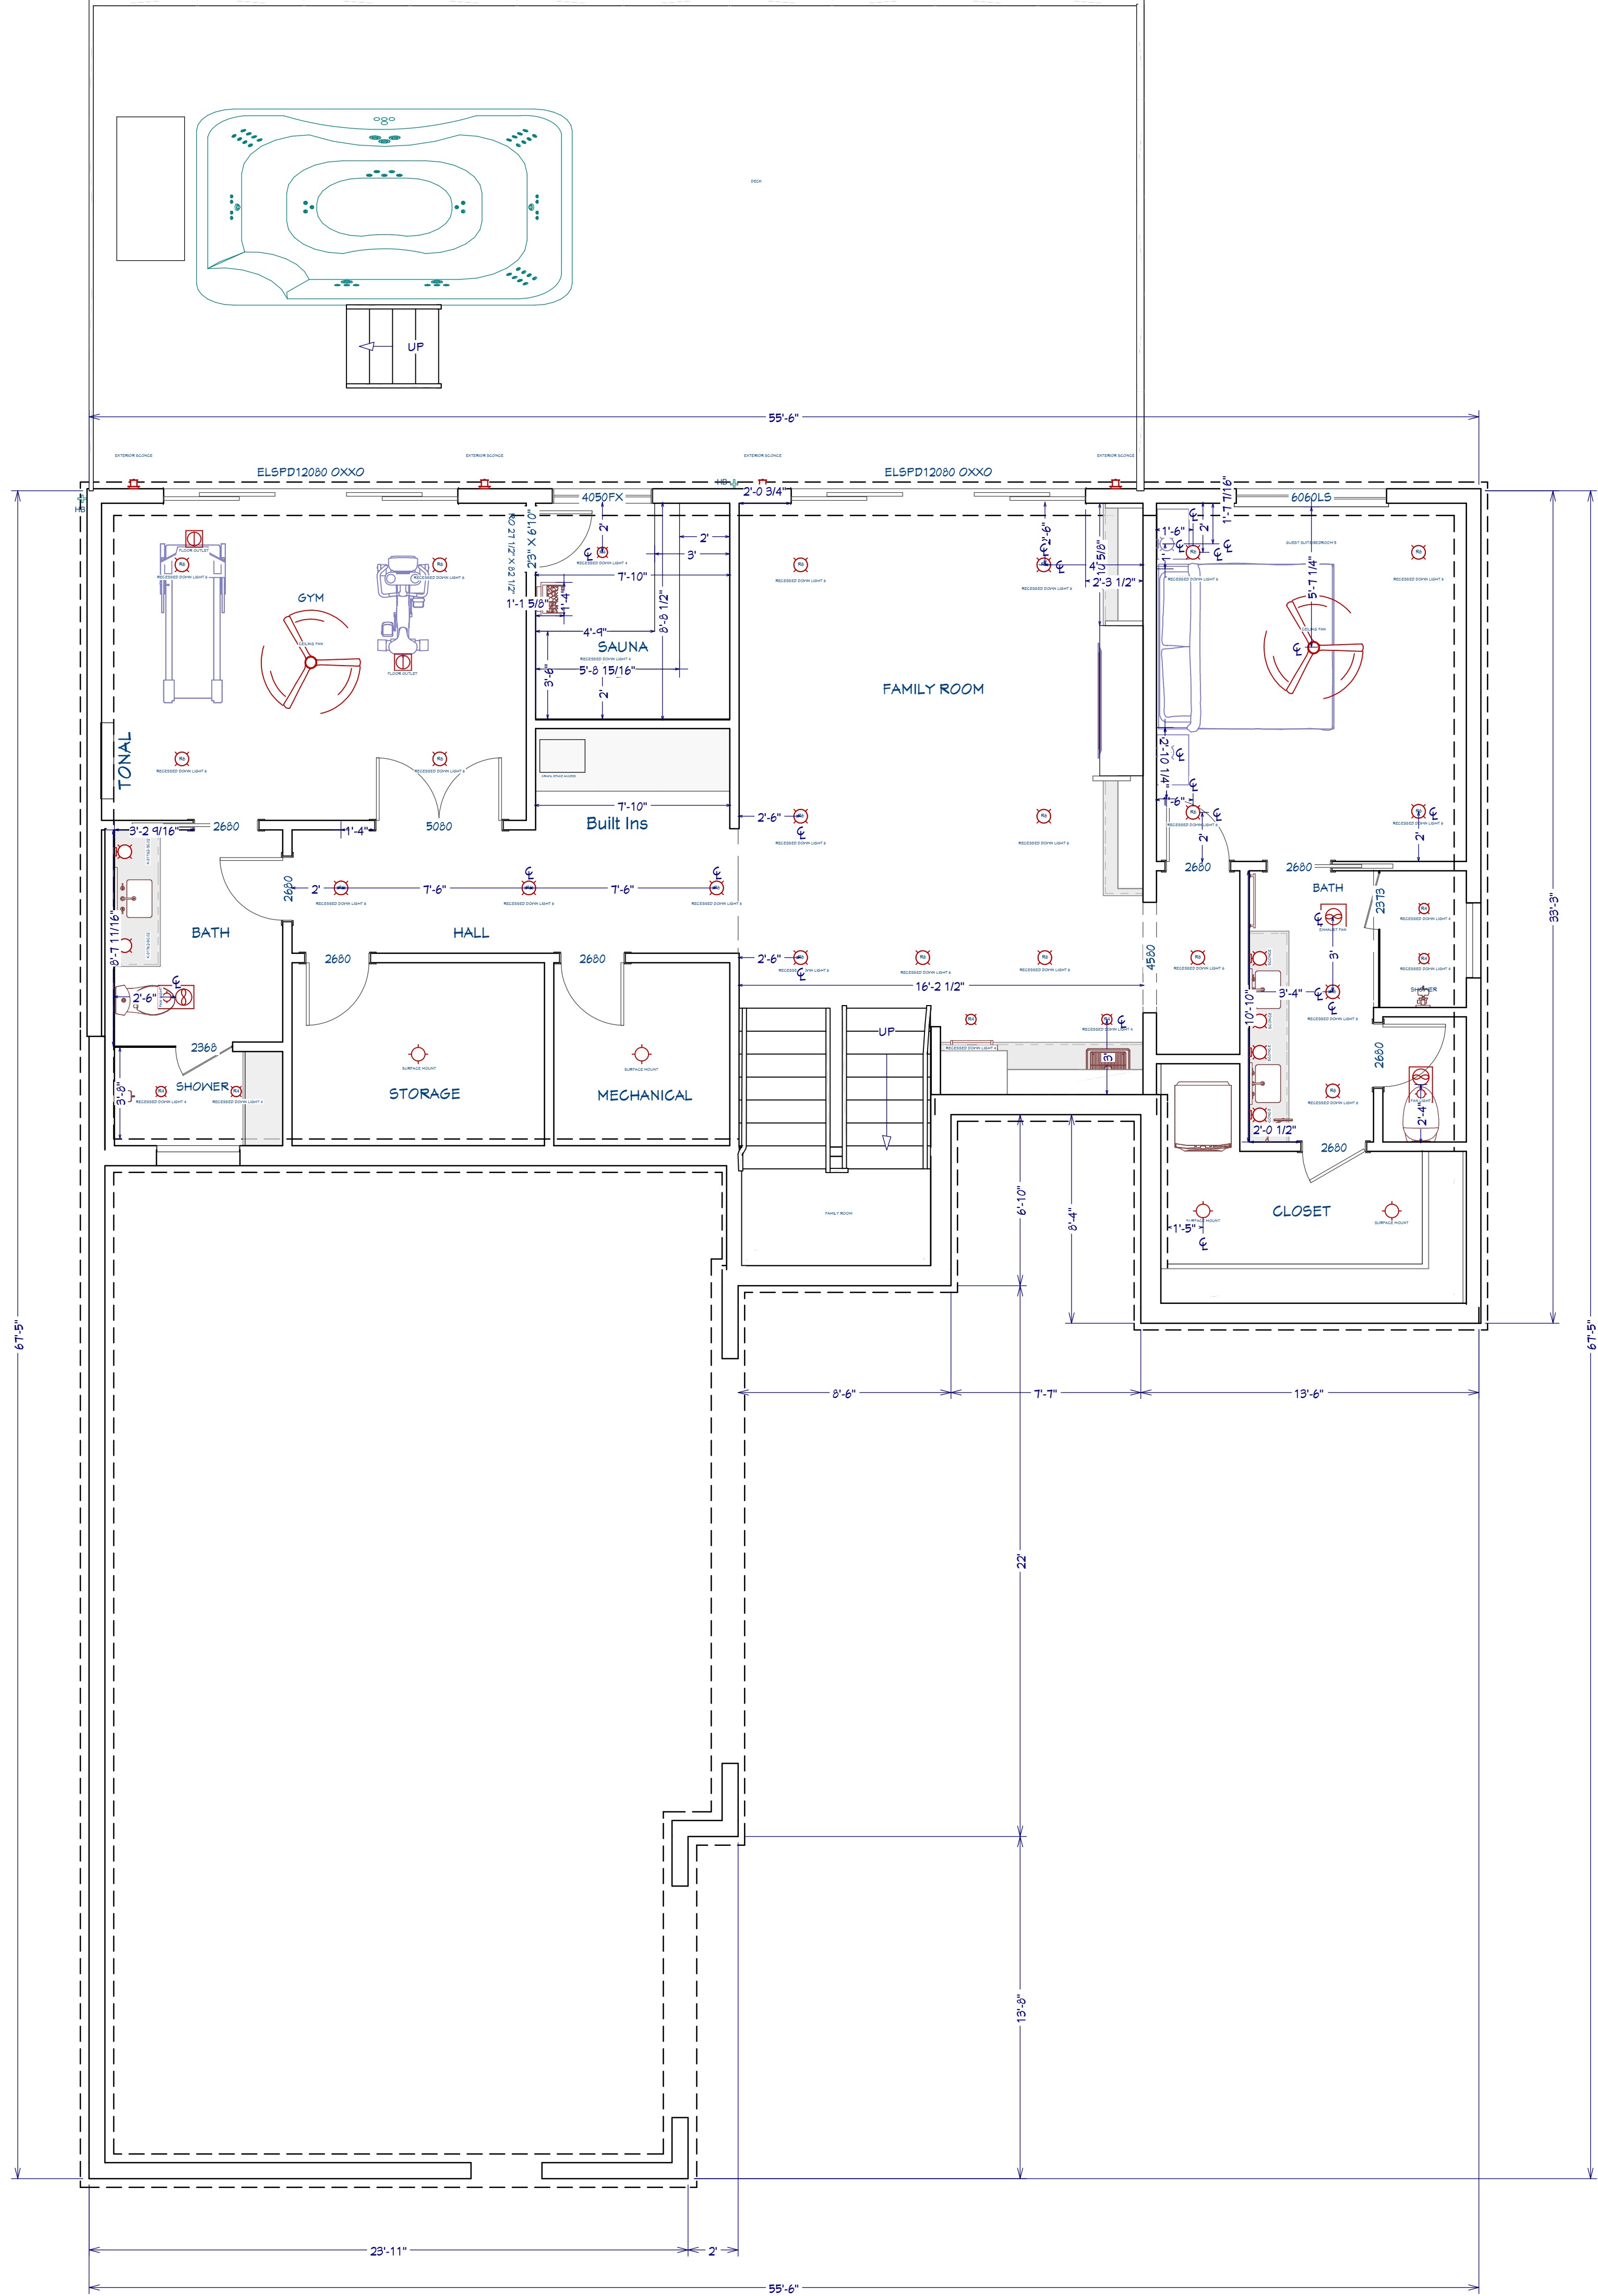



No cabs on the back




WASTE BINS  
OUTLET FOR  
AUTO DRIVE TRASH  
BINS

MIXER STAND

SINK BASE

PANELED DW TIERED CUTLERY  
&  
HIDDEN DRAWER

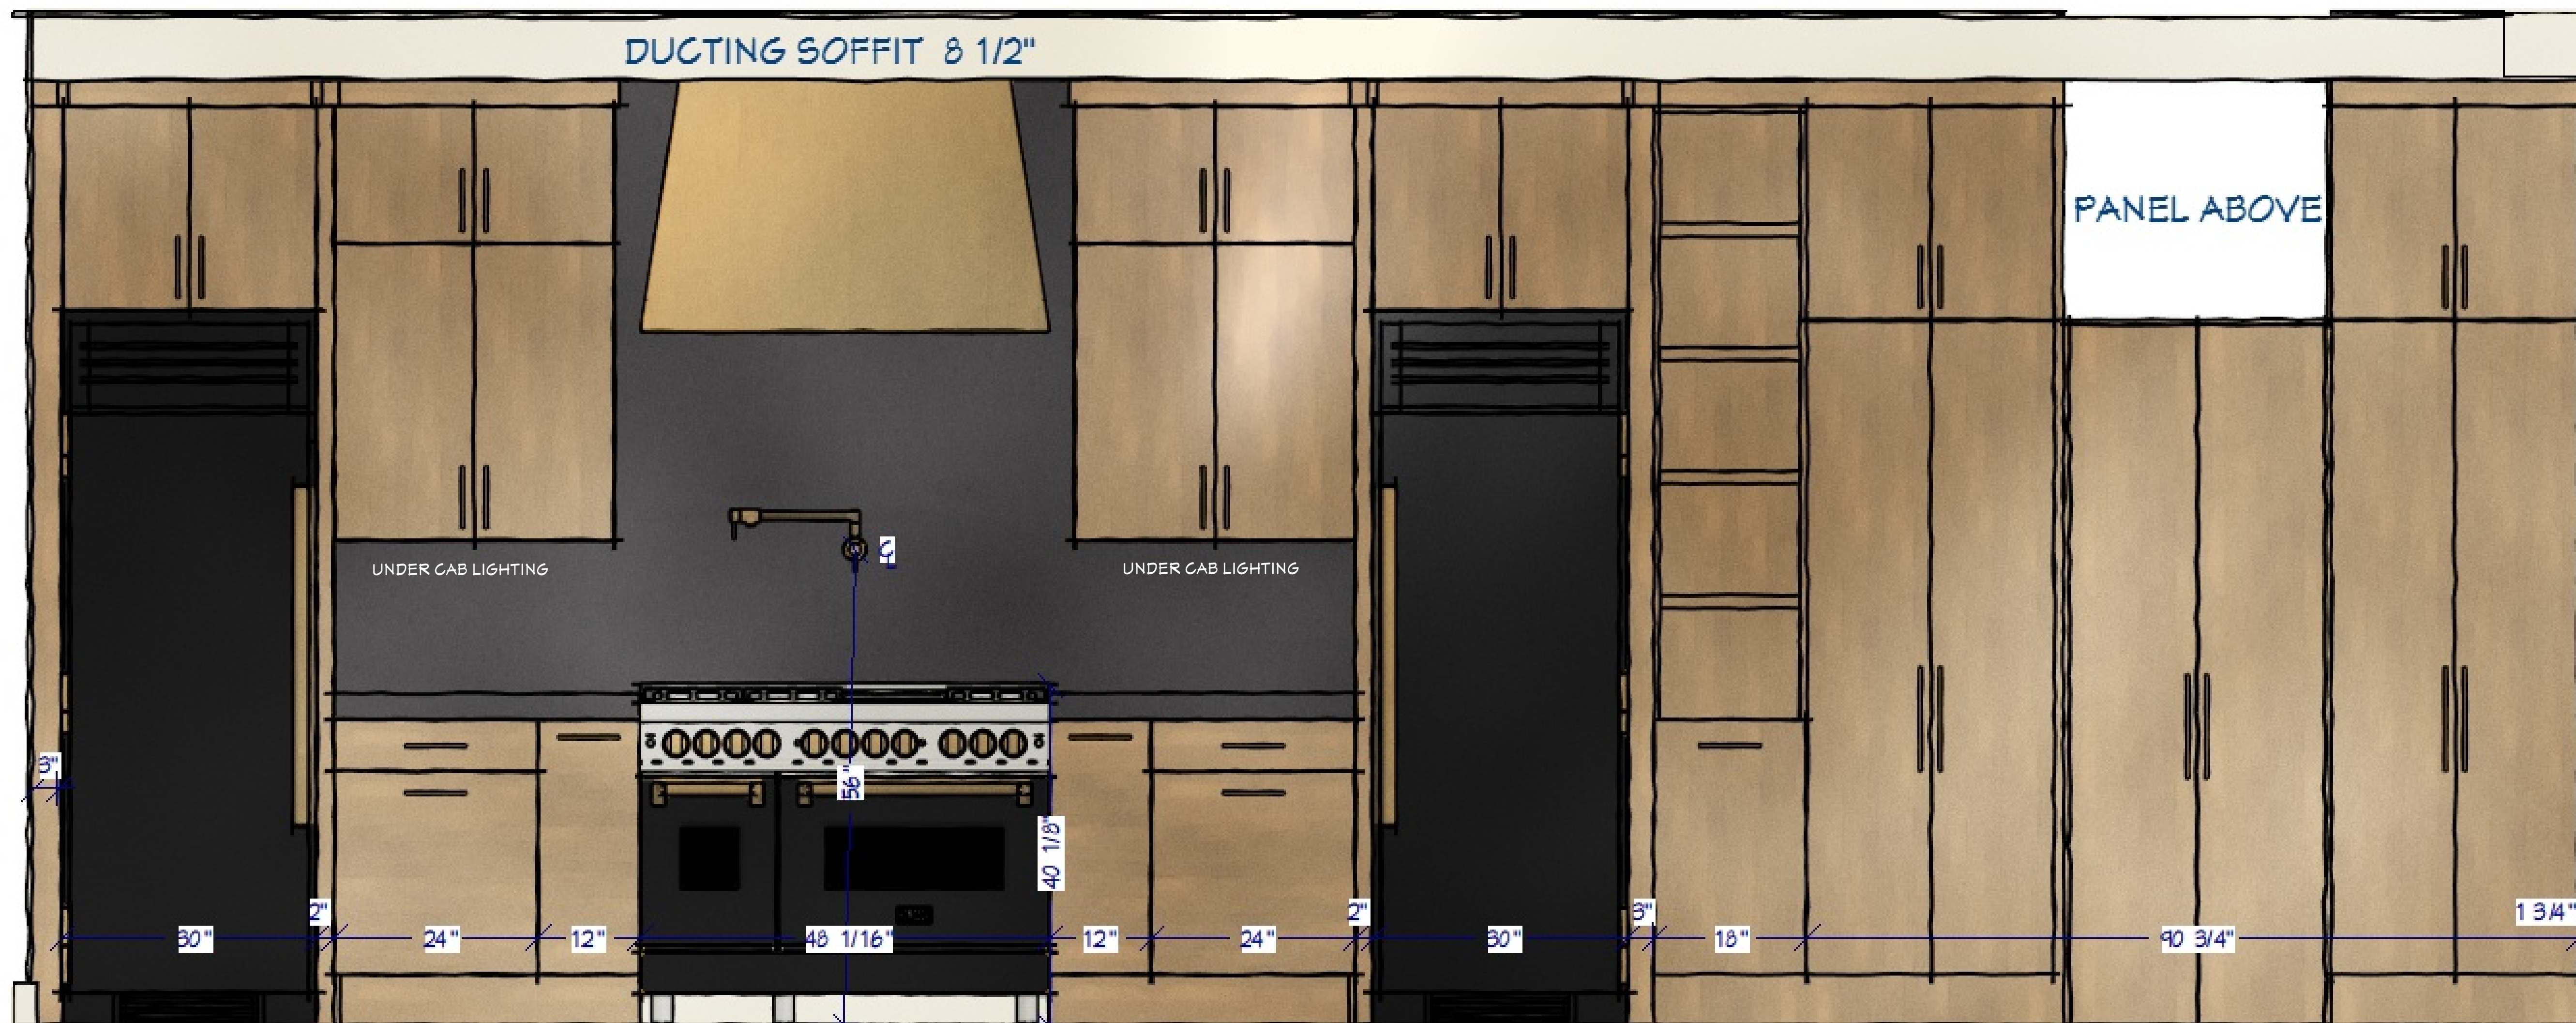

30" FREEZER COLUMN

48" GAS RANGE

30" REFRIGERATOR COLUMN

WALKTHROUGH PANTRY

SHEET NUMBER  
**6**

SCALE: PER PLAN  
DRAWINGS BY:  
**NorthCAD**  
Custom Design & Drafting  
Salem, Oregon  
www.northcad.com

REVISION TABLE

SQUARE FOOTAGE  
MAIN LEVEL : 1512 SF  
UPPER LEVEL : 1528 SF  
LOWER LEVEL : 1805 SF  
ENTRY DECK : 62 SF  
MAIN LEVEL DECK : 827 SF  
LOWER LEVEL DECK : 828 SF  
TOTAL SQUARE FOOTAGE : 4646 SF

KITCHEN  
ELEVATIONS


POTTER  
VALLEY RD  
L6

ALEXANDER  
HOMES  
650 W.58TH Ave. Ste: D, Anchorage AK, 99518  
907.830.6211 alexanderhomesak.com








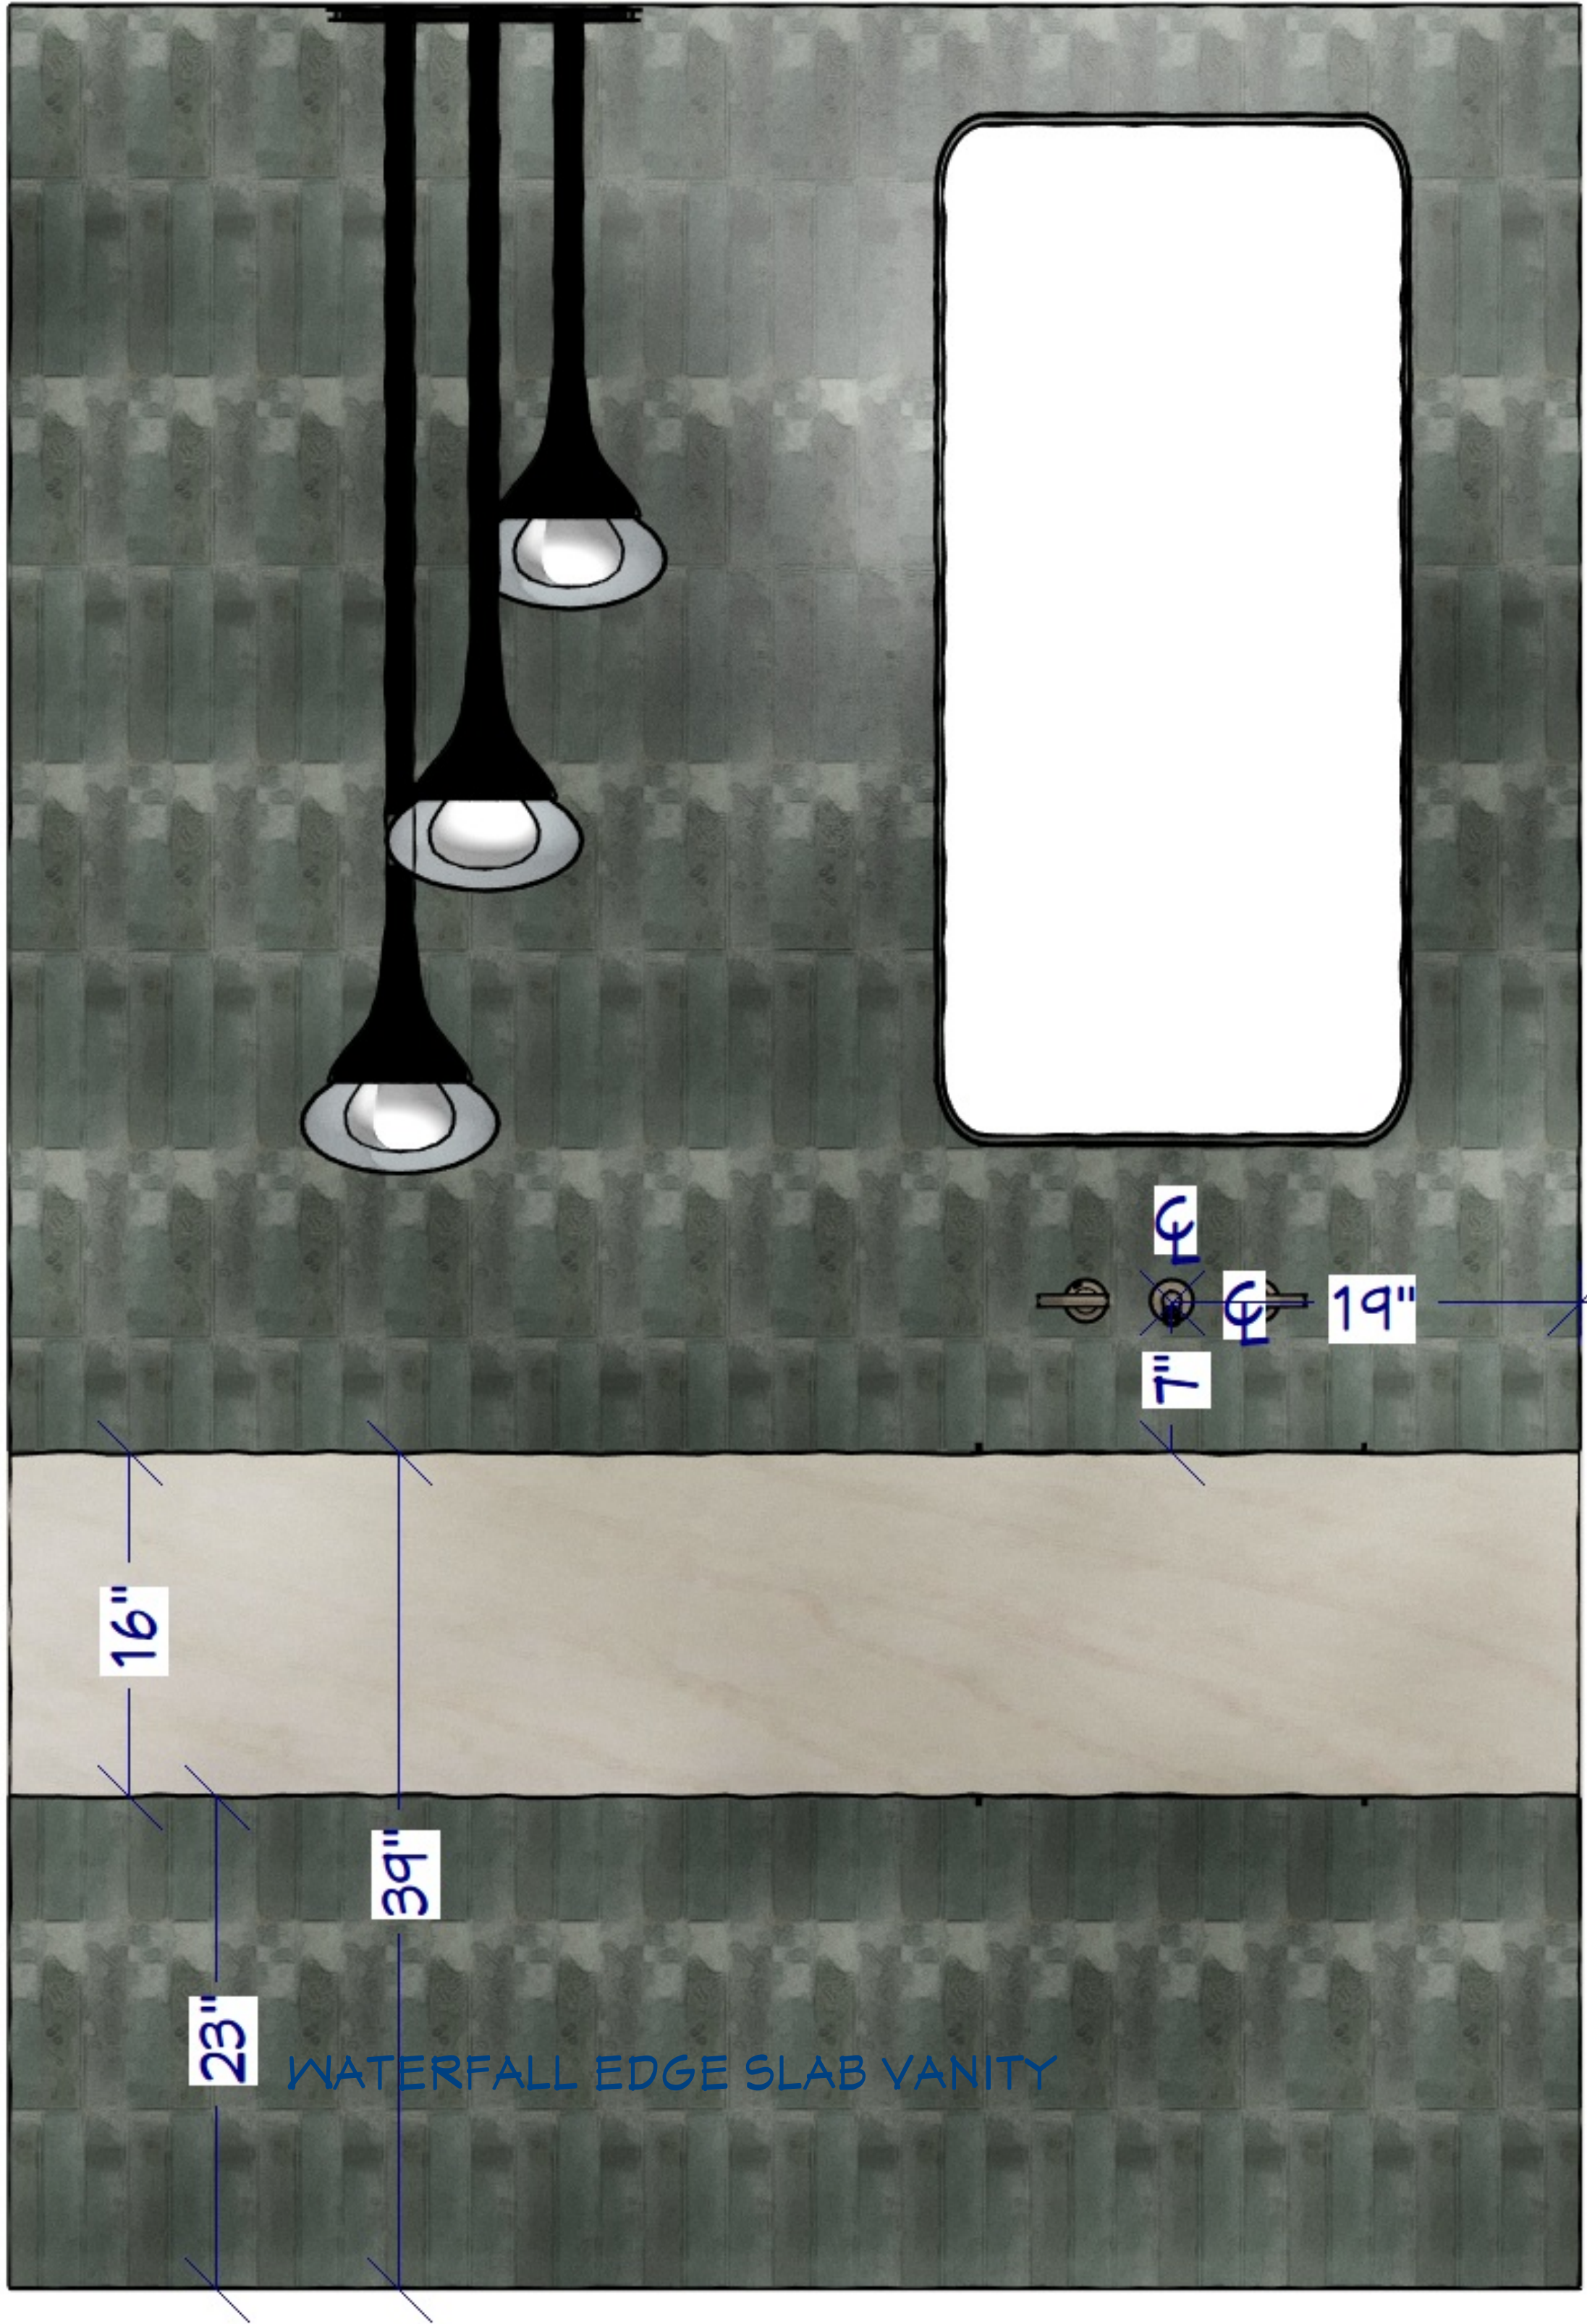


SODO AVIO 2X8 VERTICAL







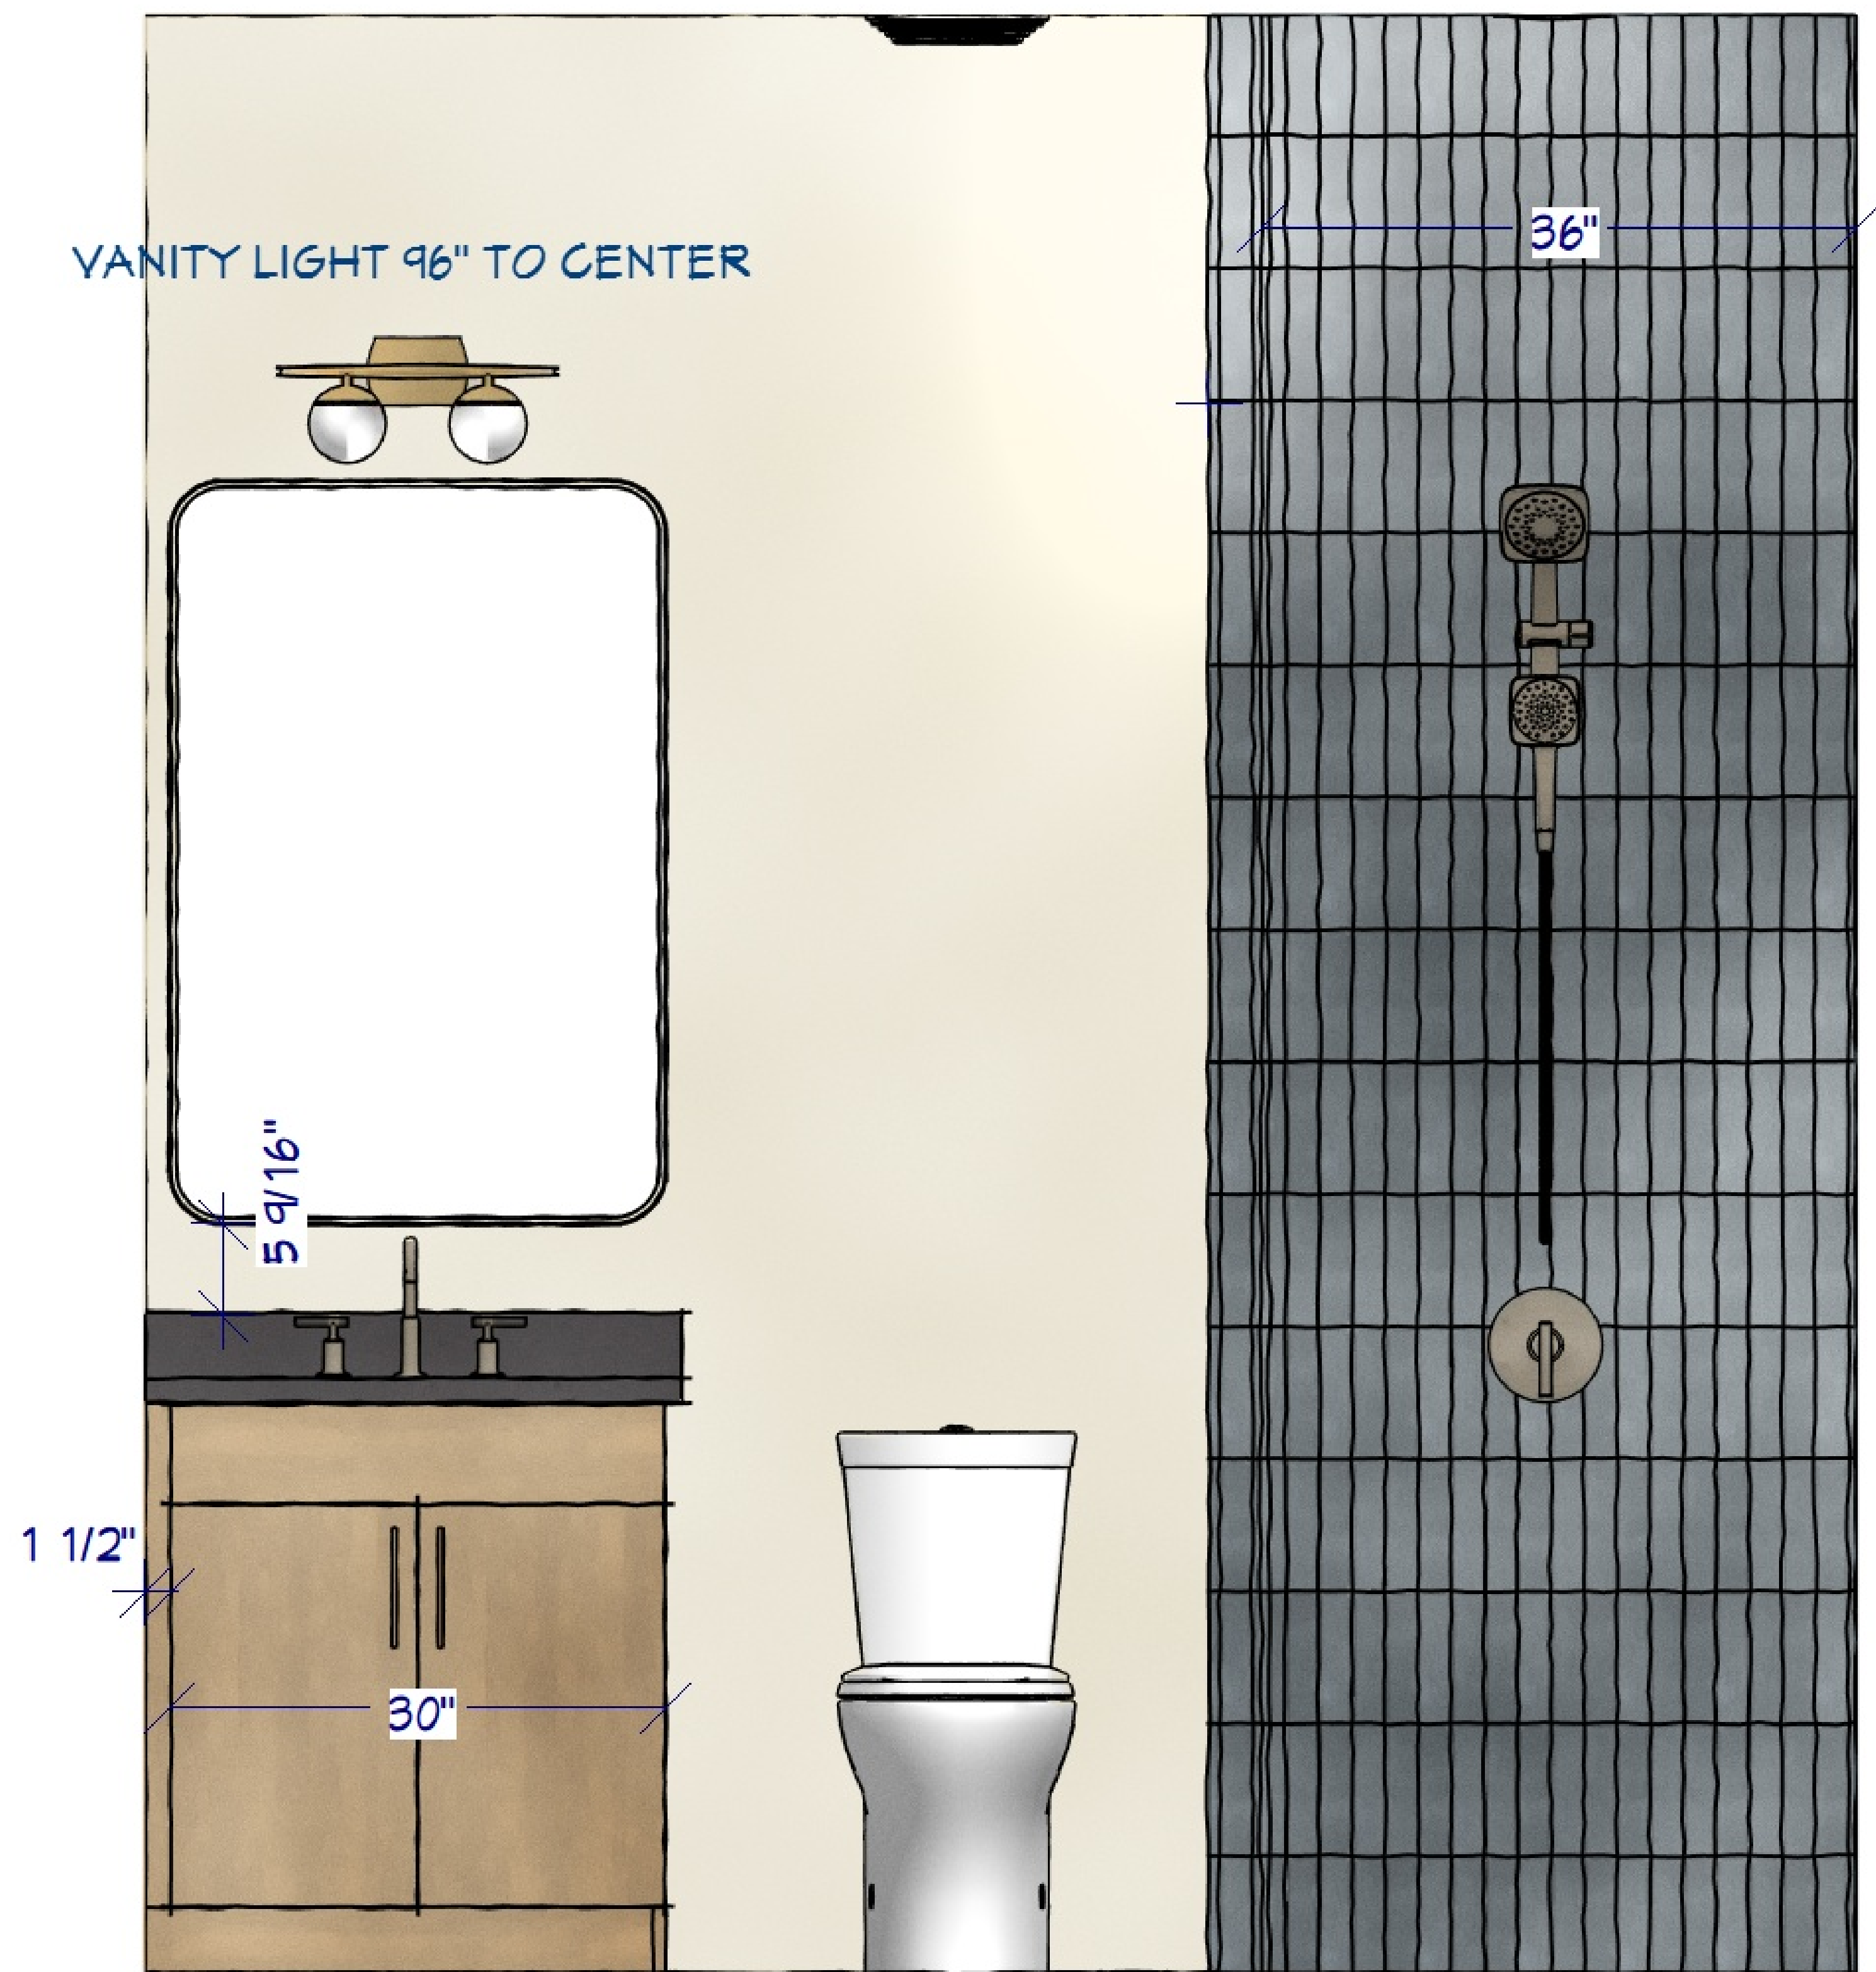


## MAIN LEVEL GUEST SHOWER NICHE

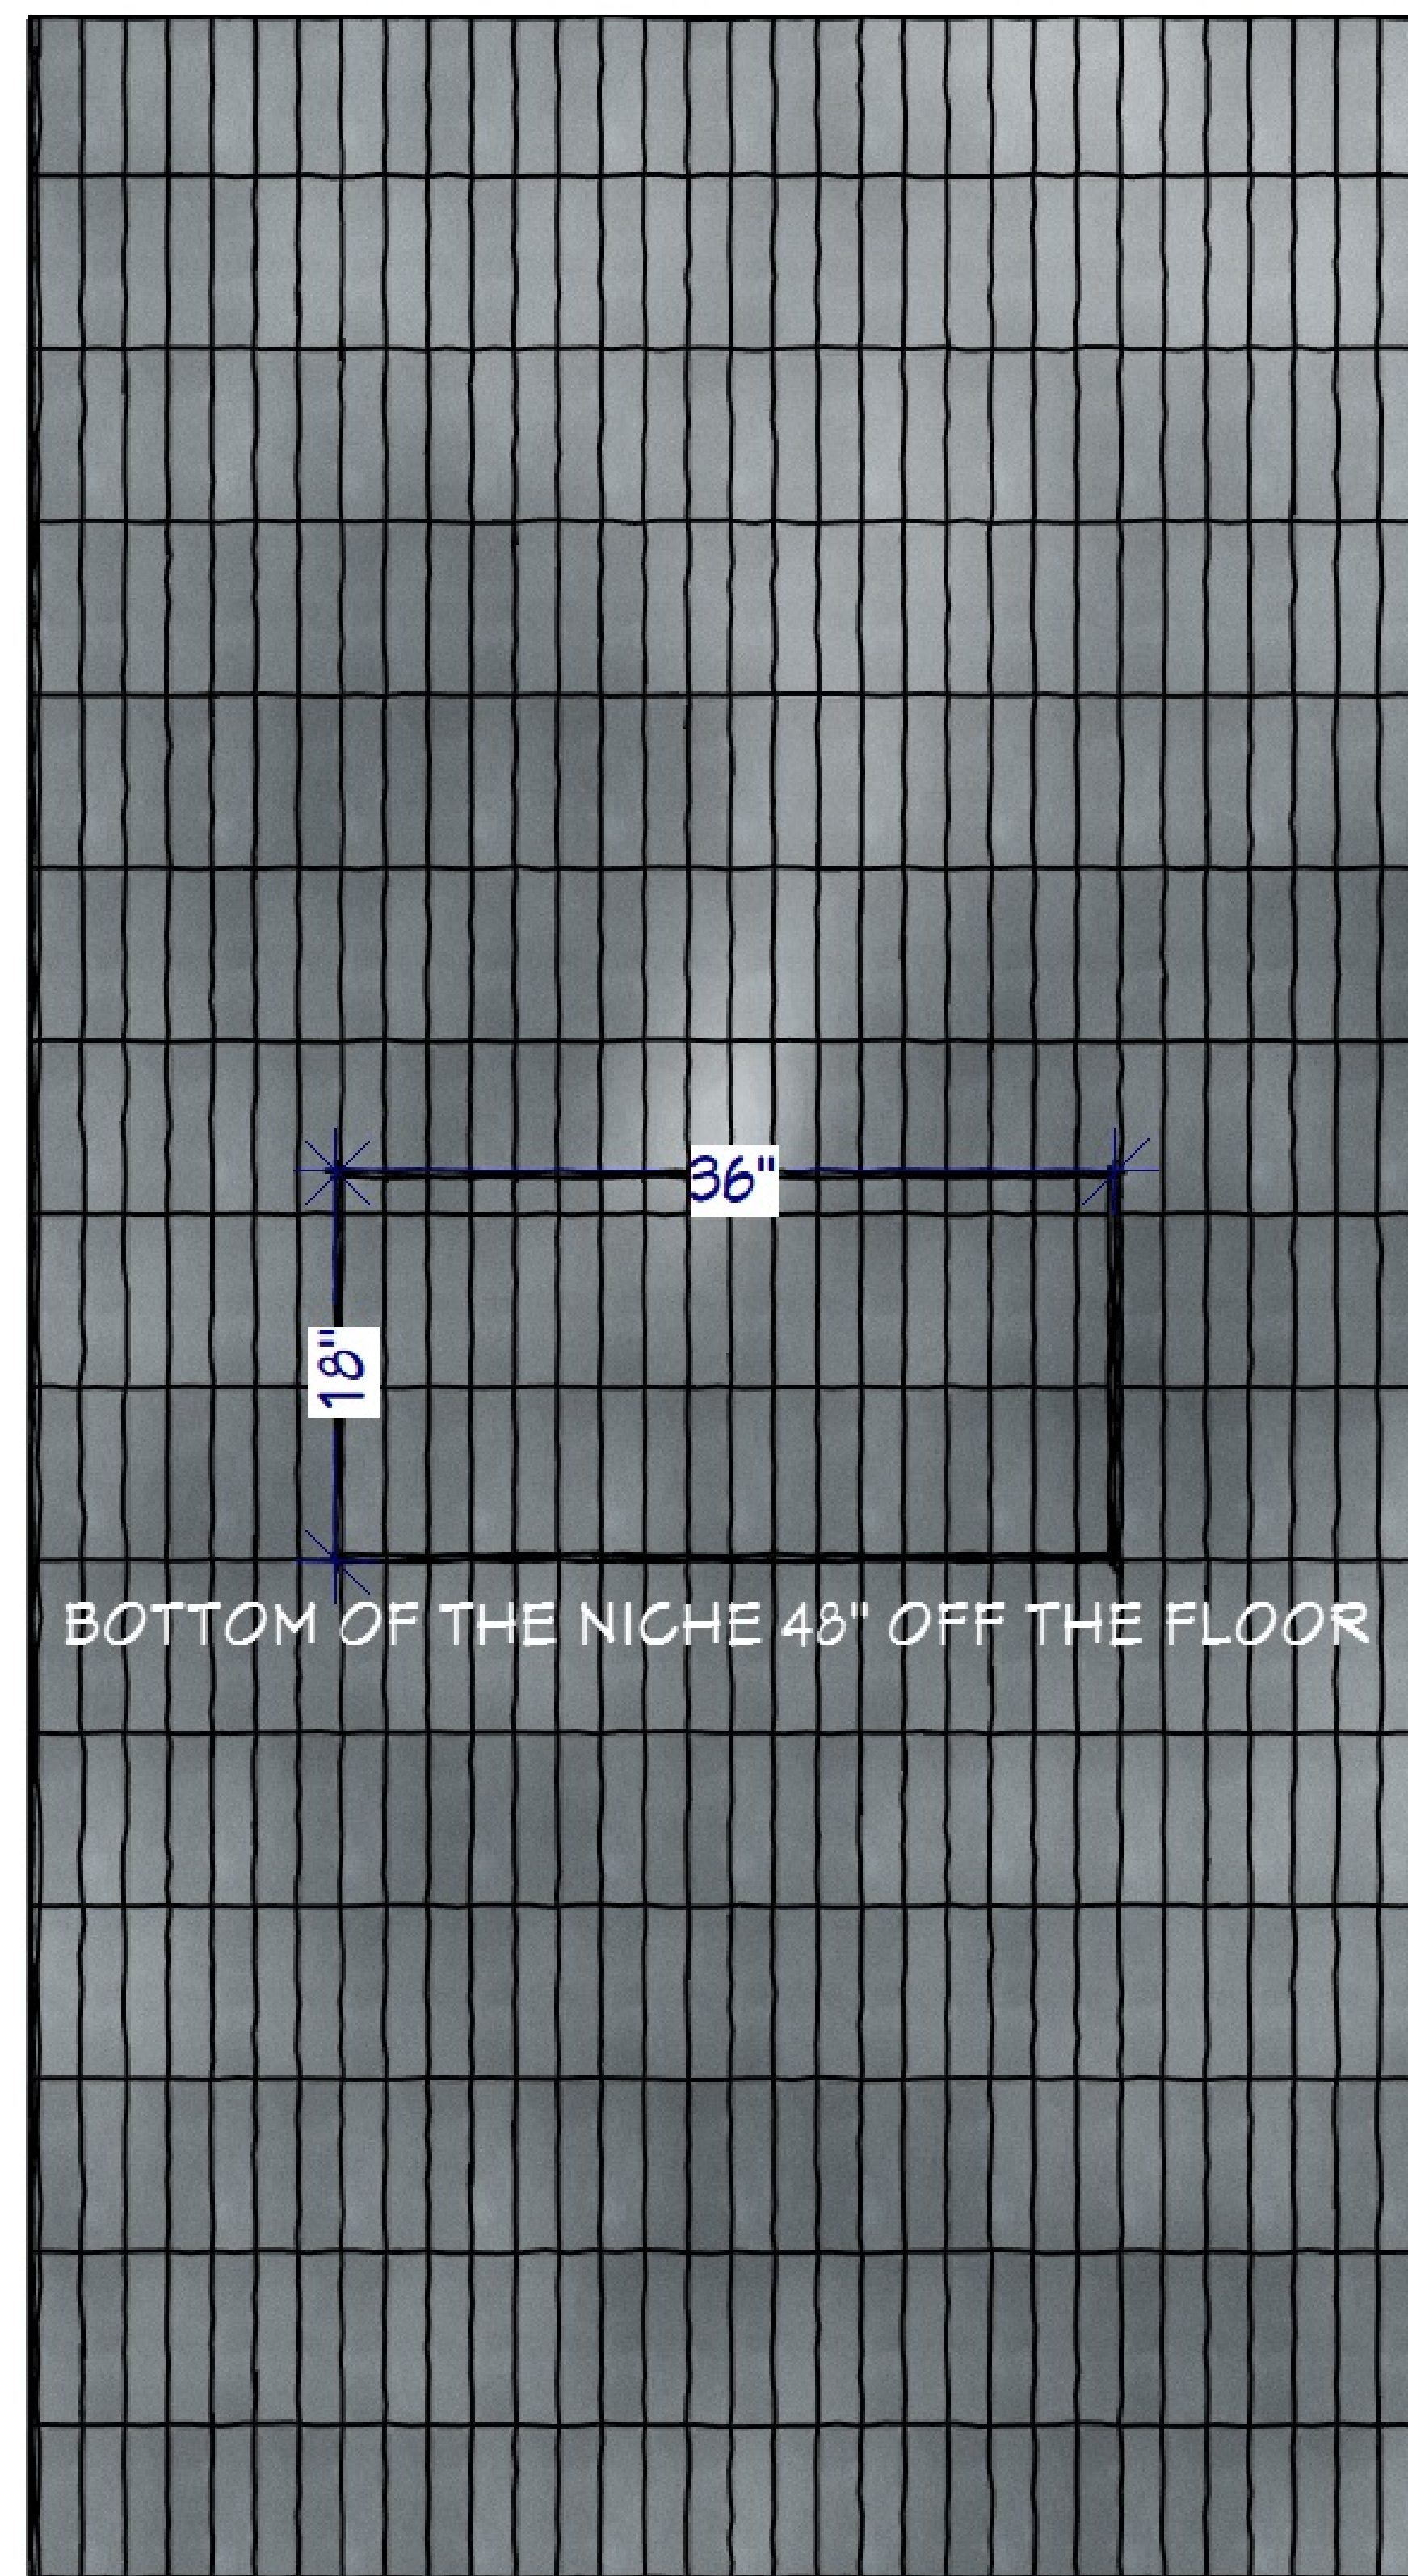




NICHE TO BE CENTERED ON THE WALL



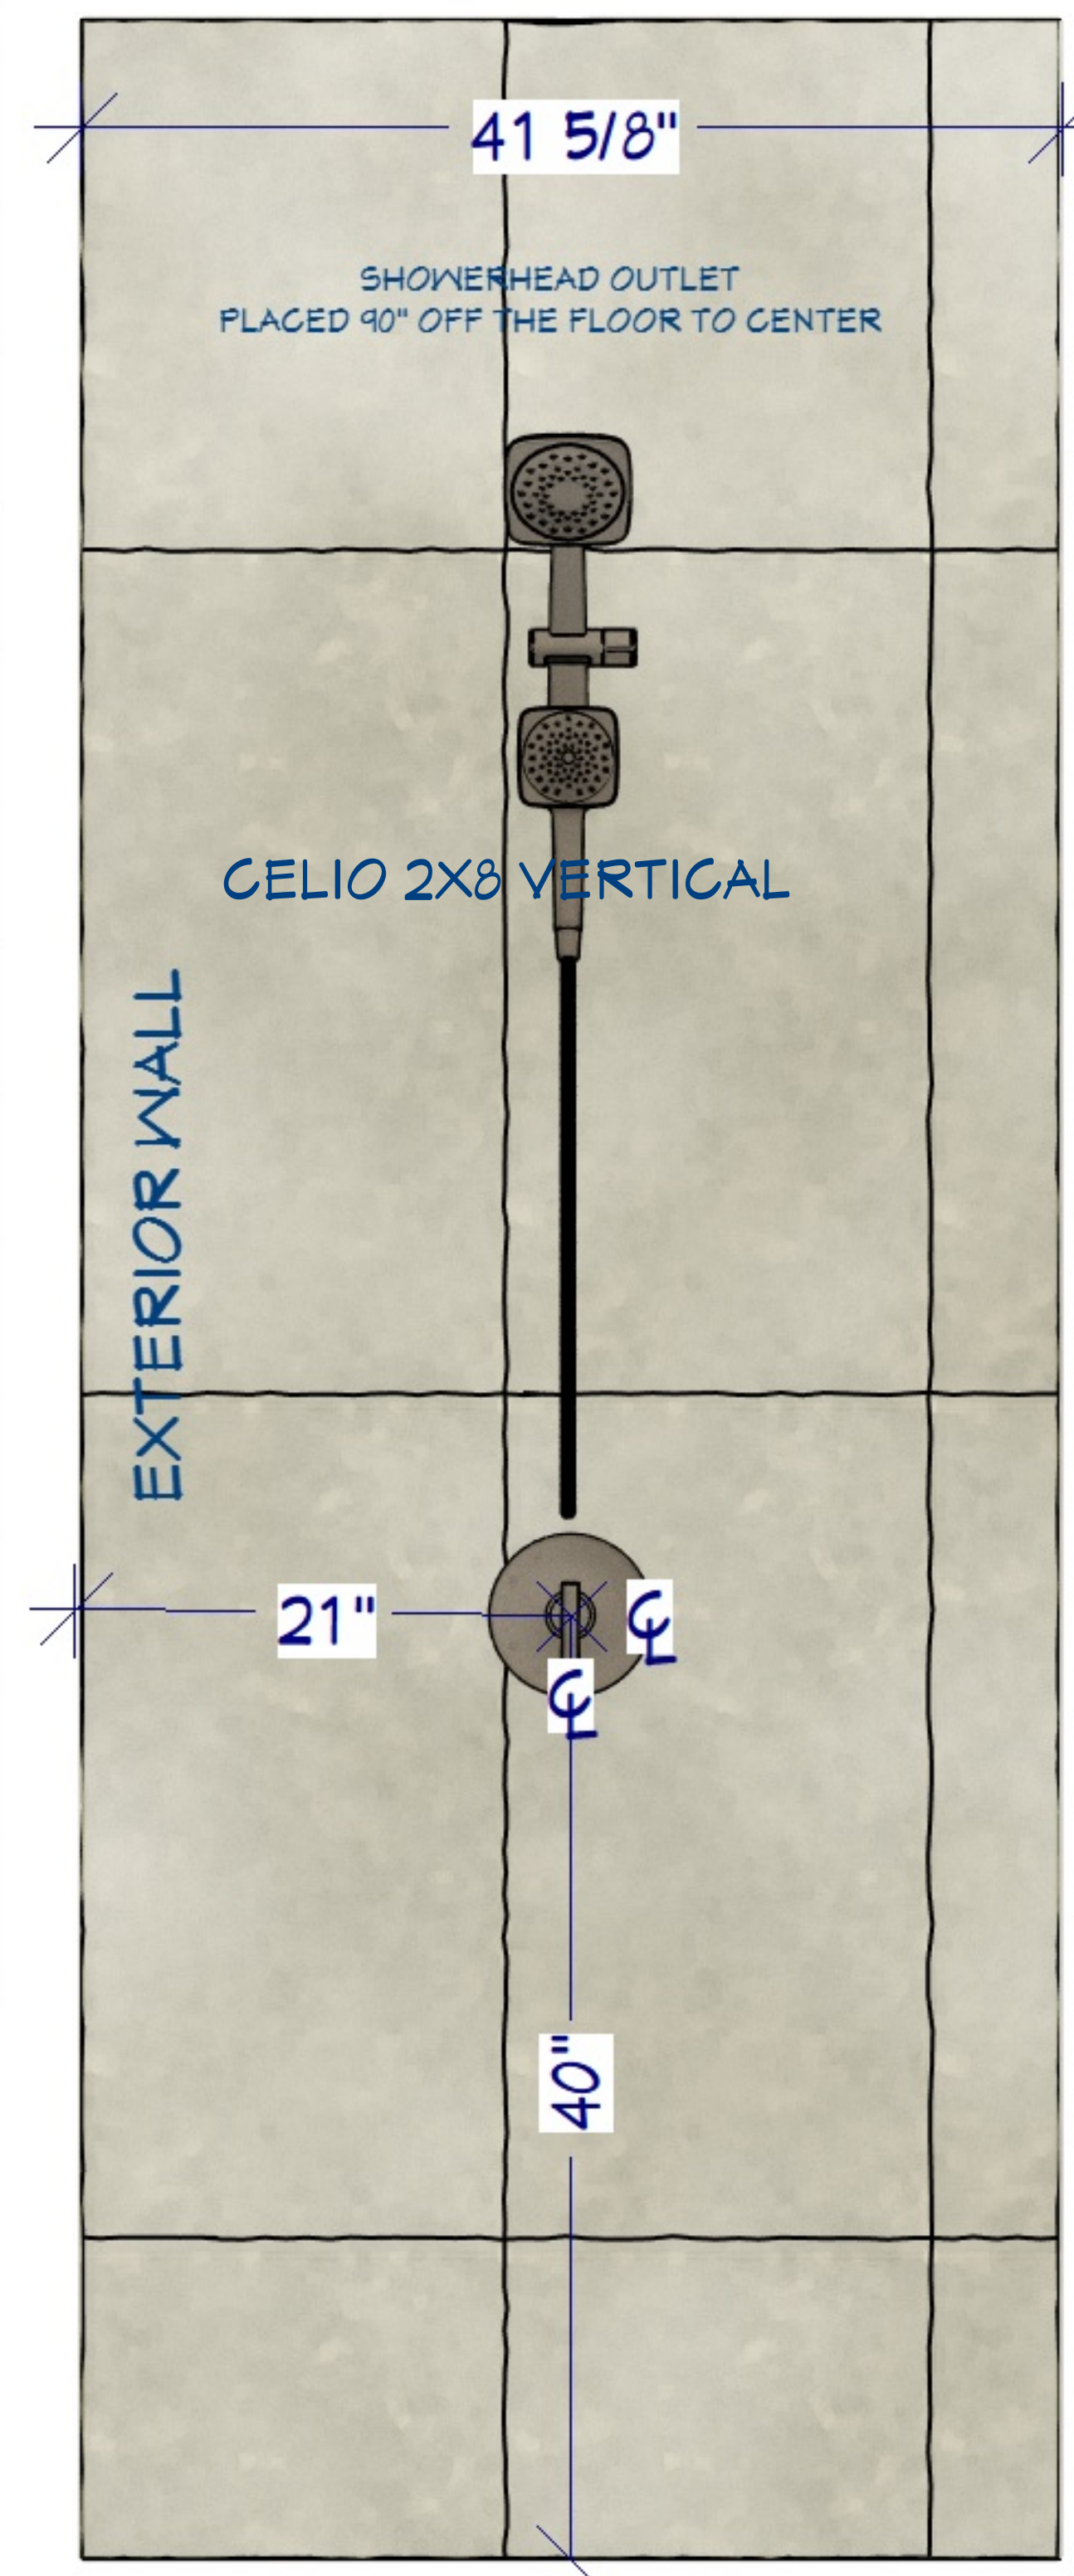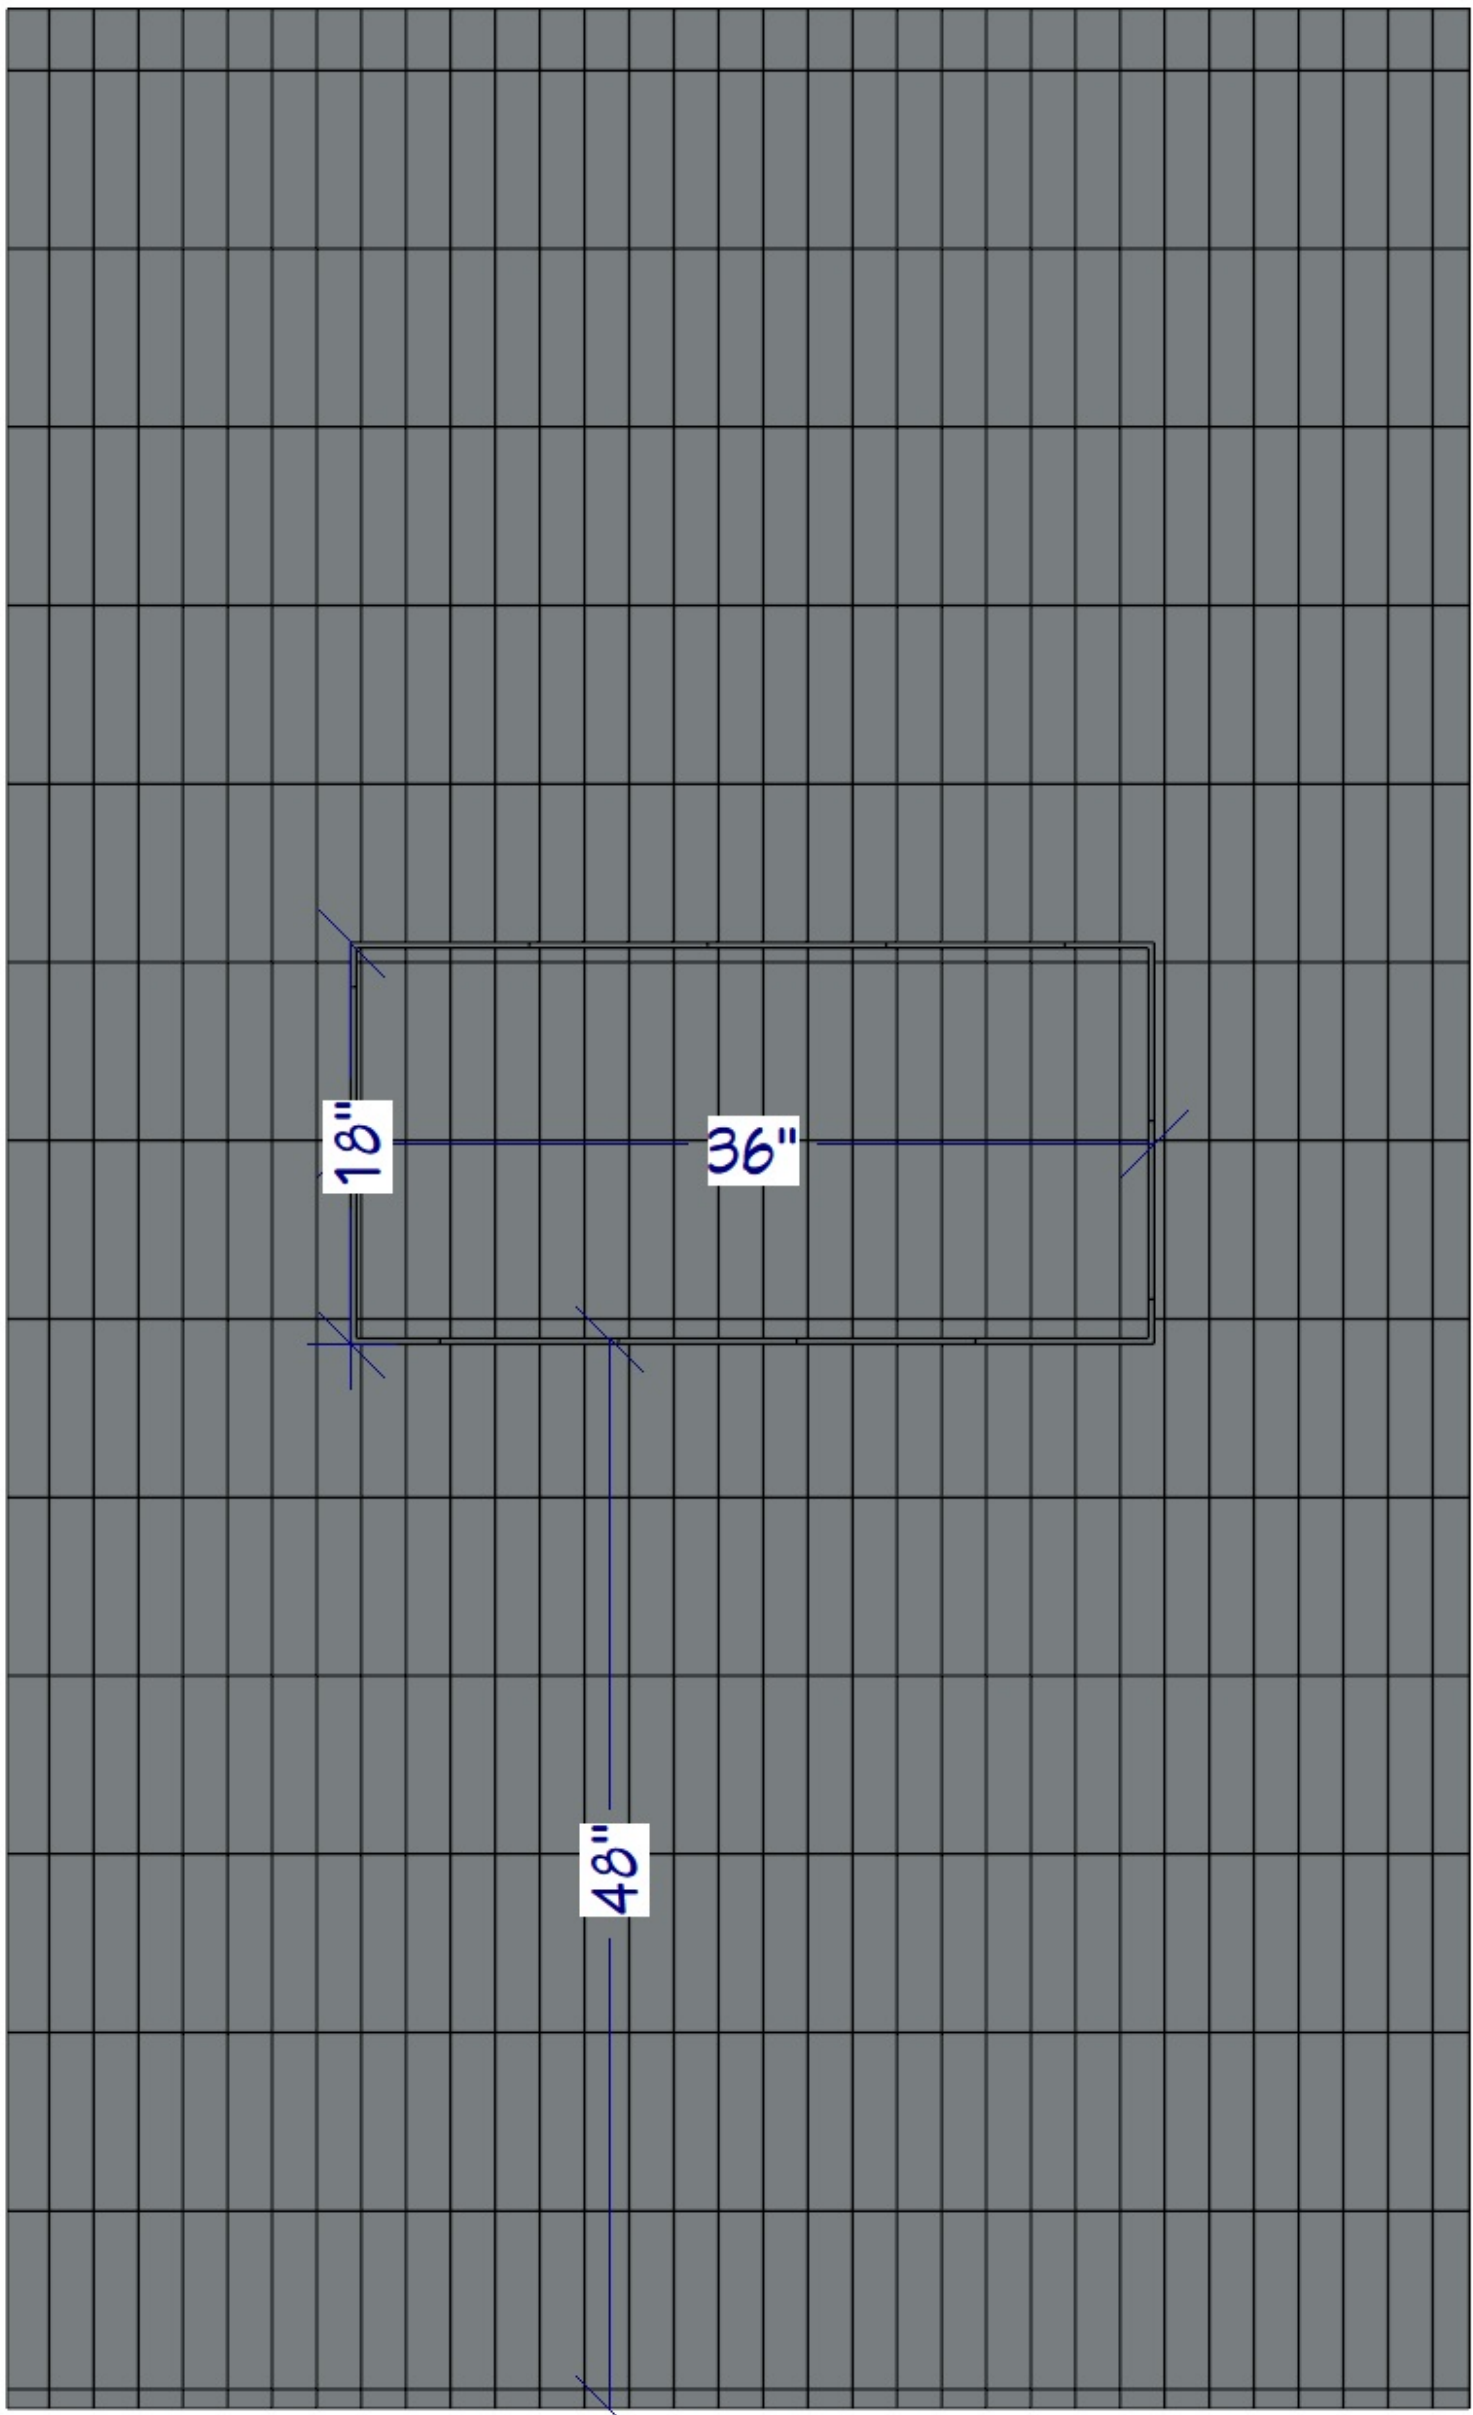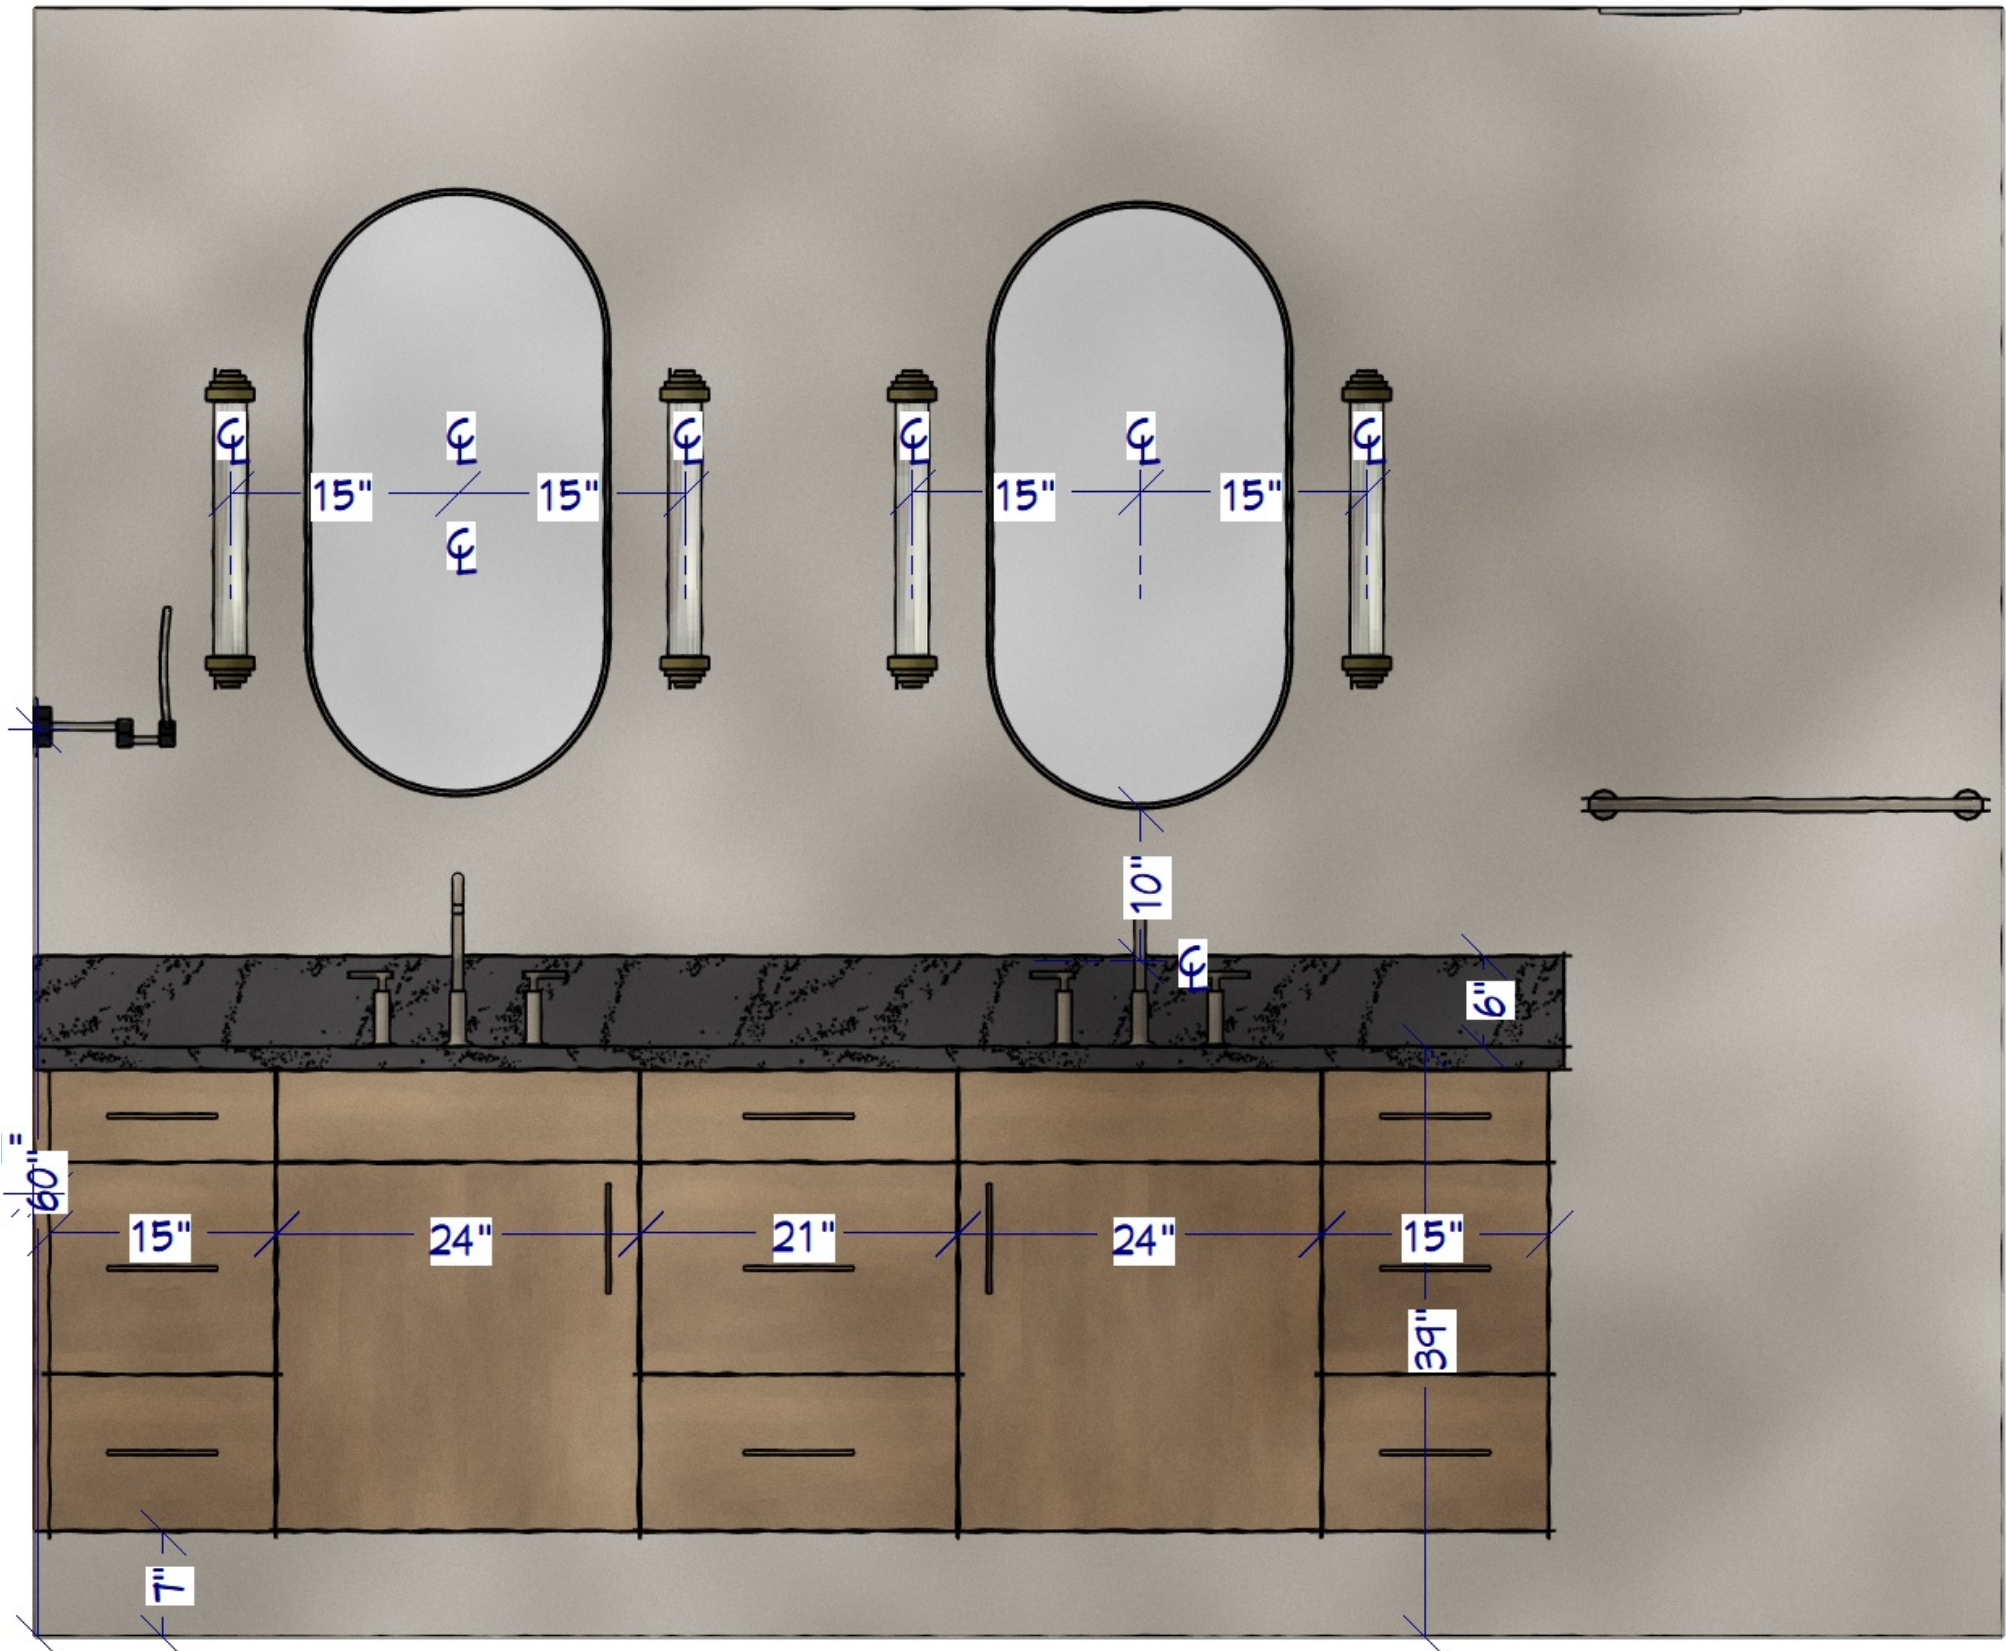



SODO OLIVIA 2X8 VERTICAL

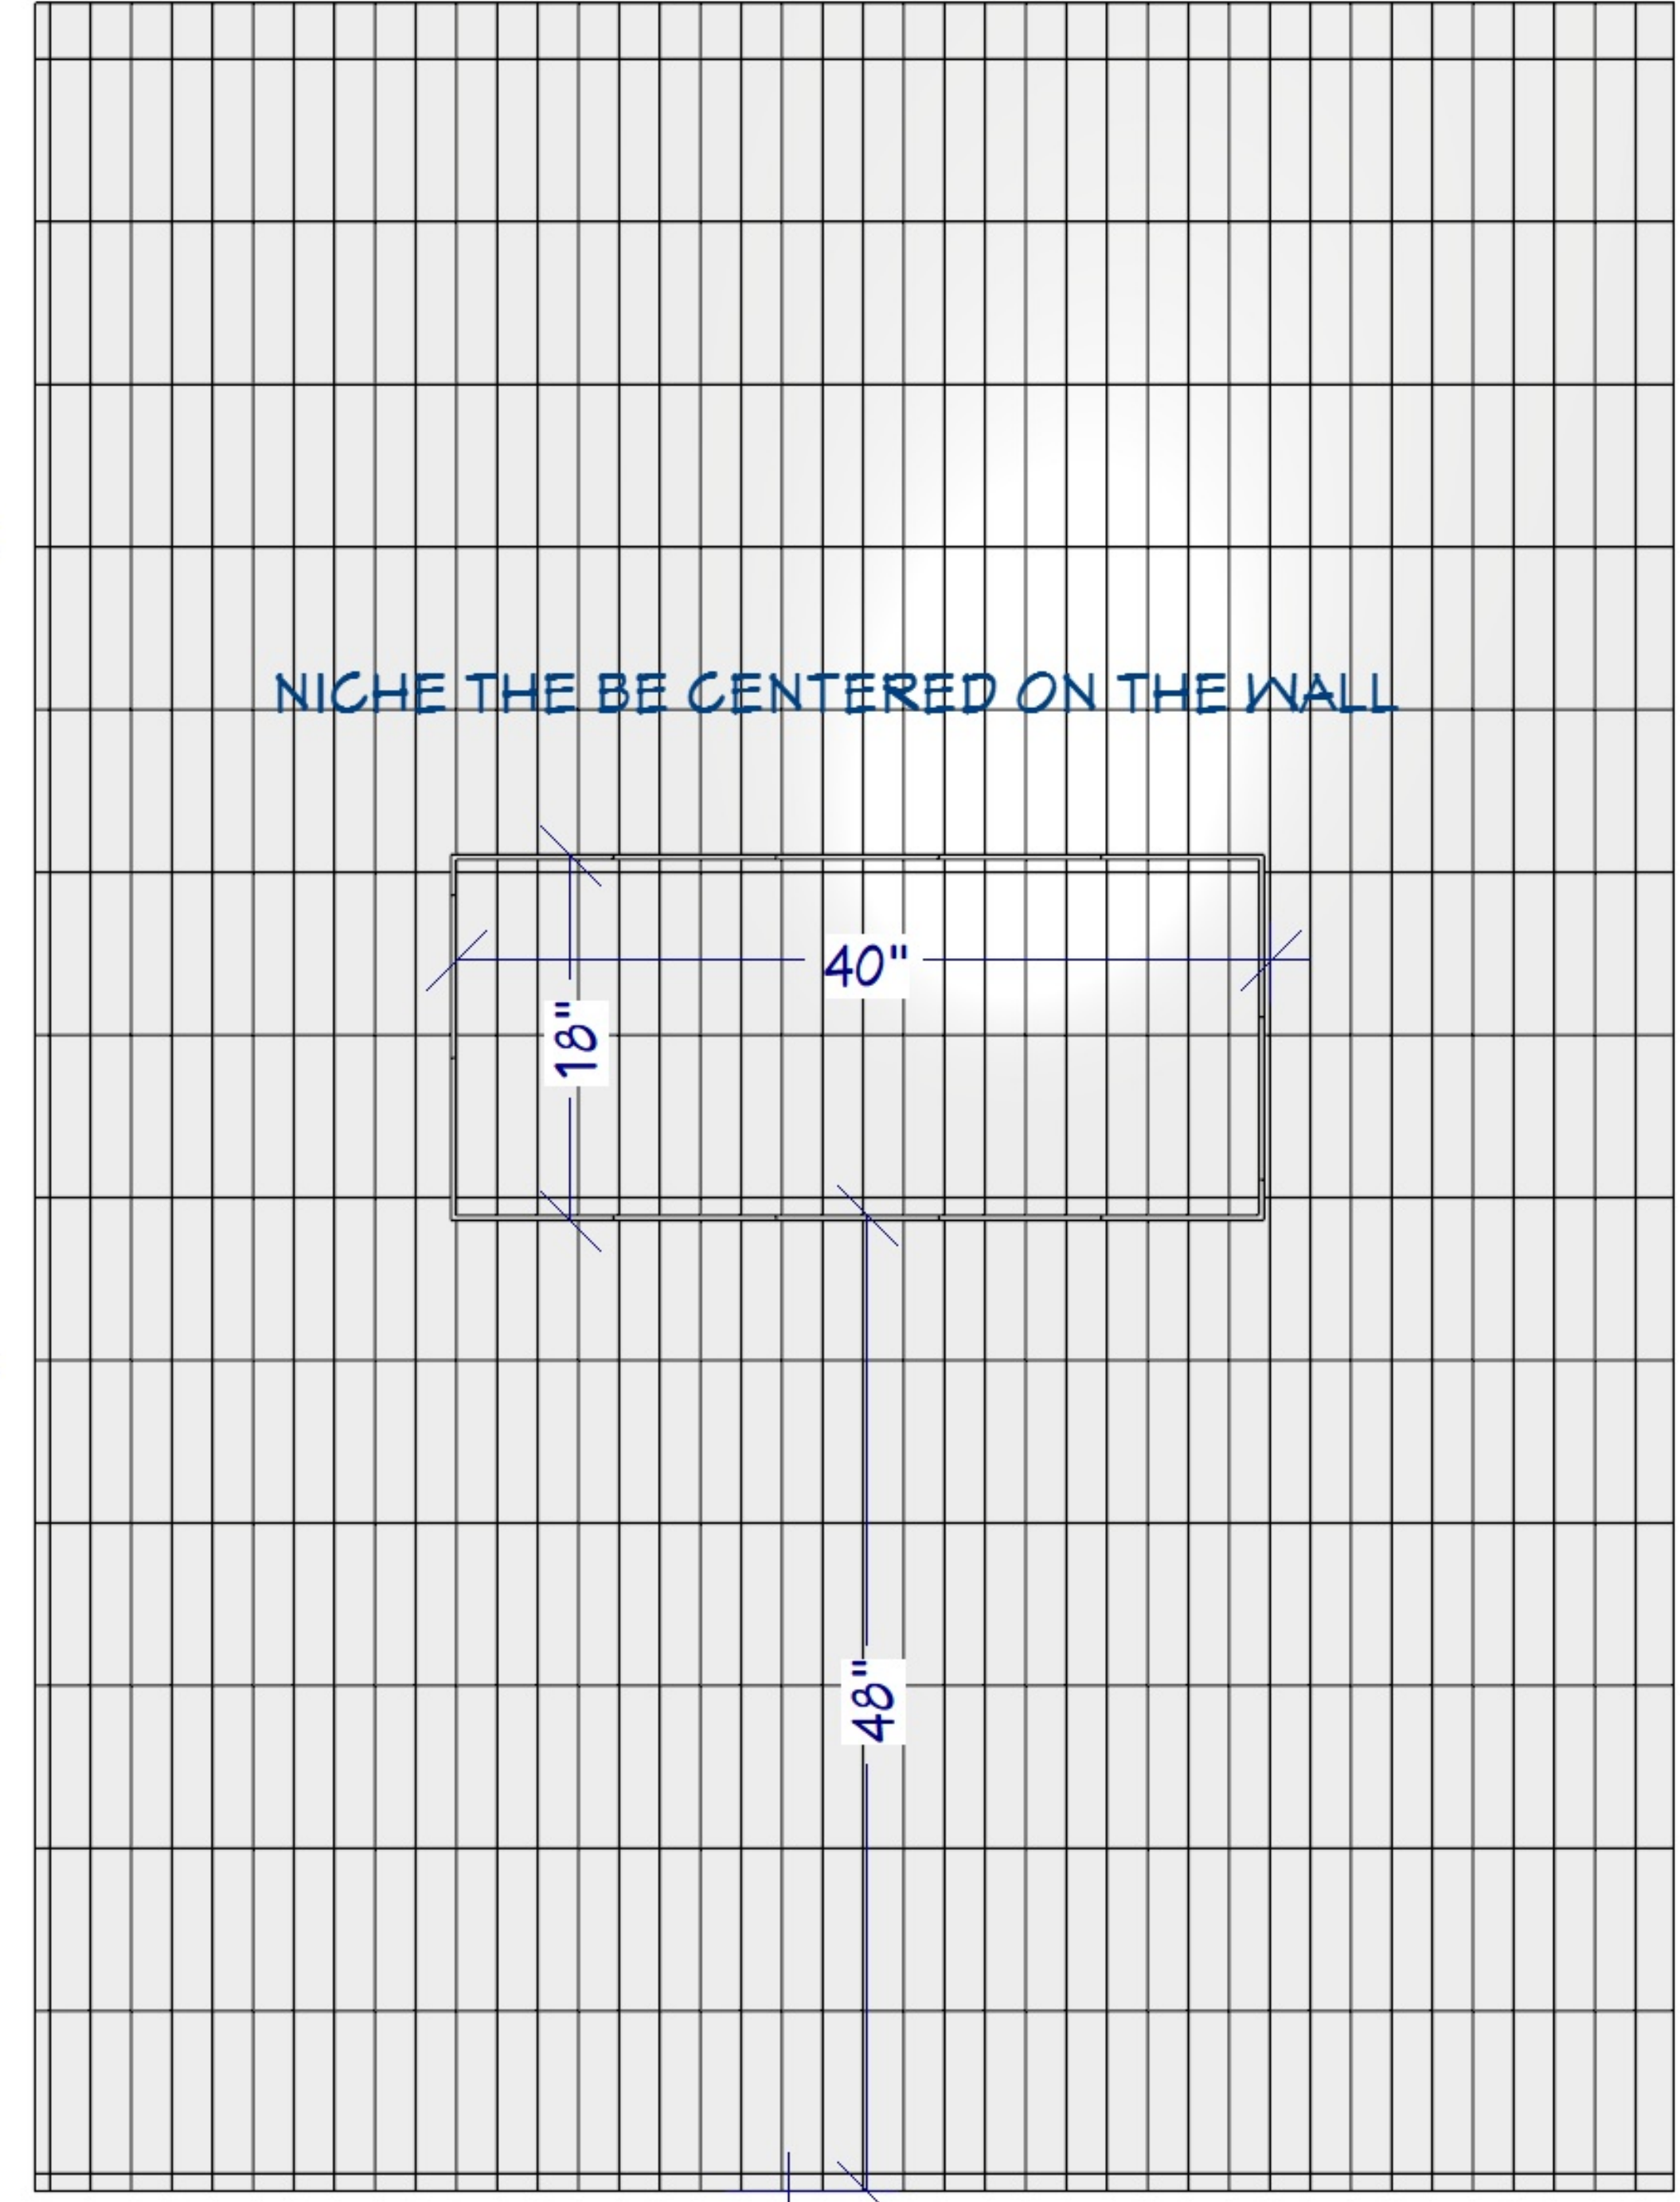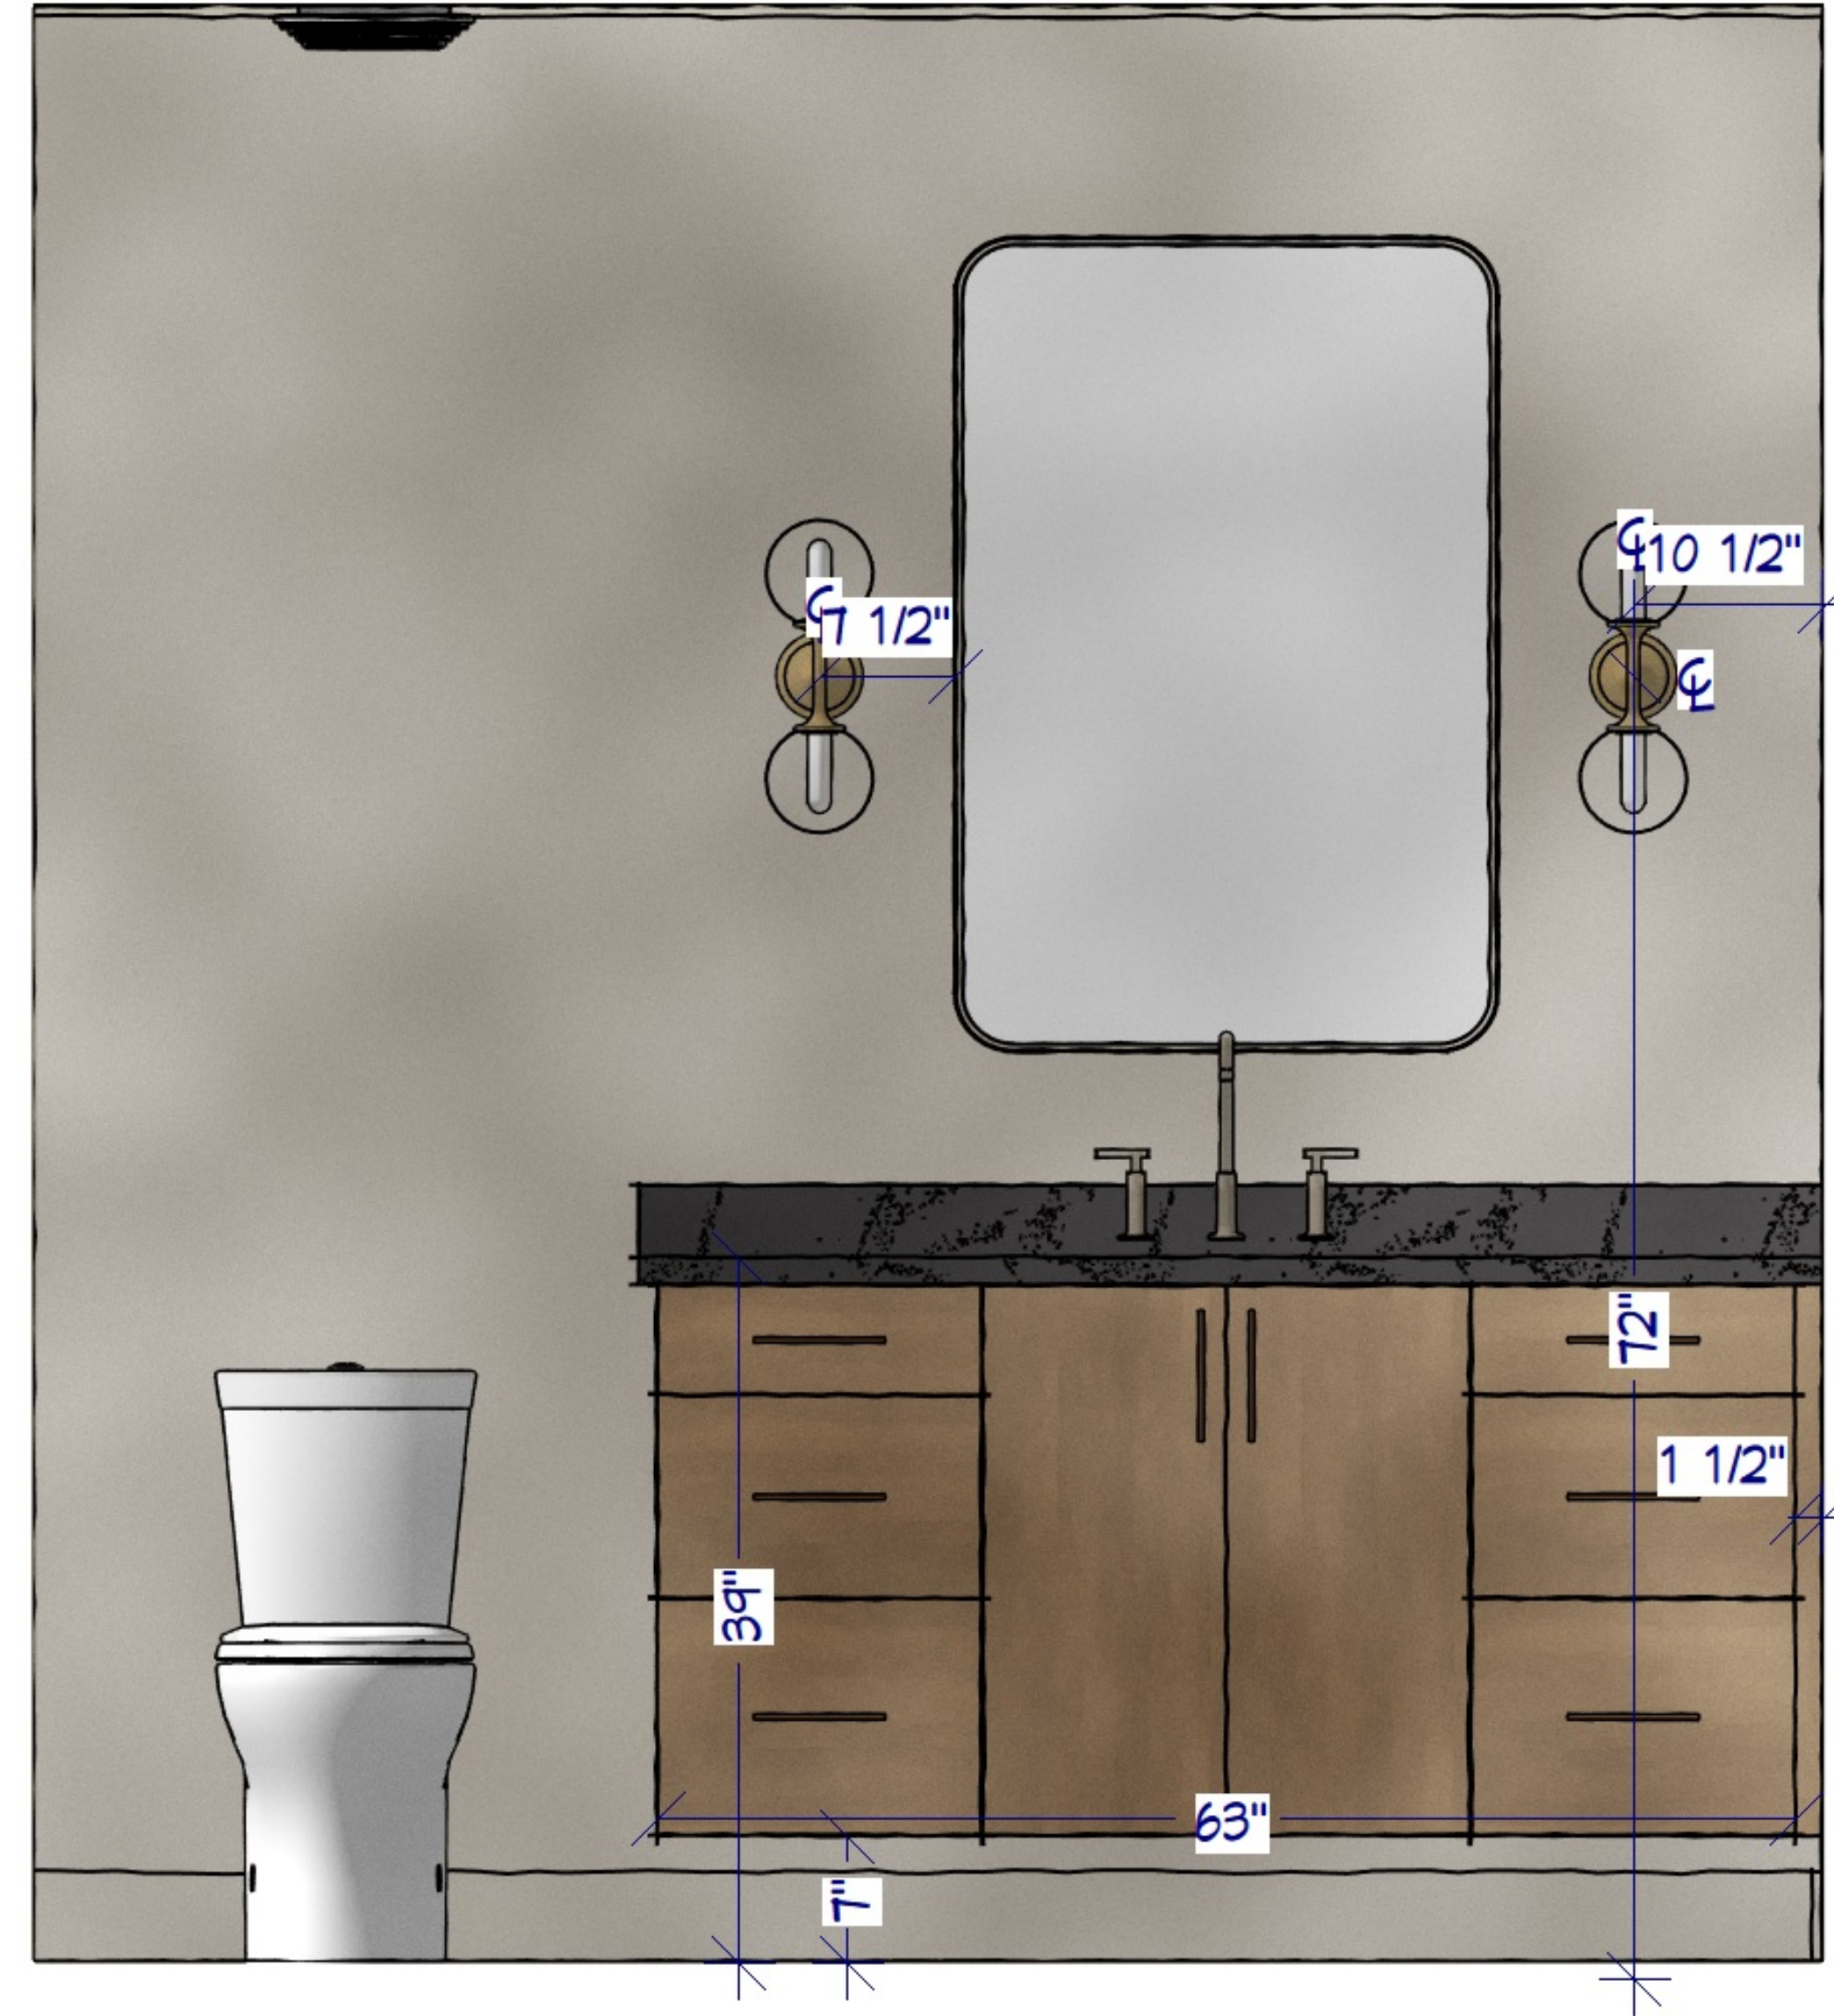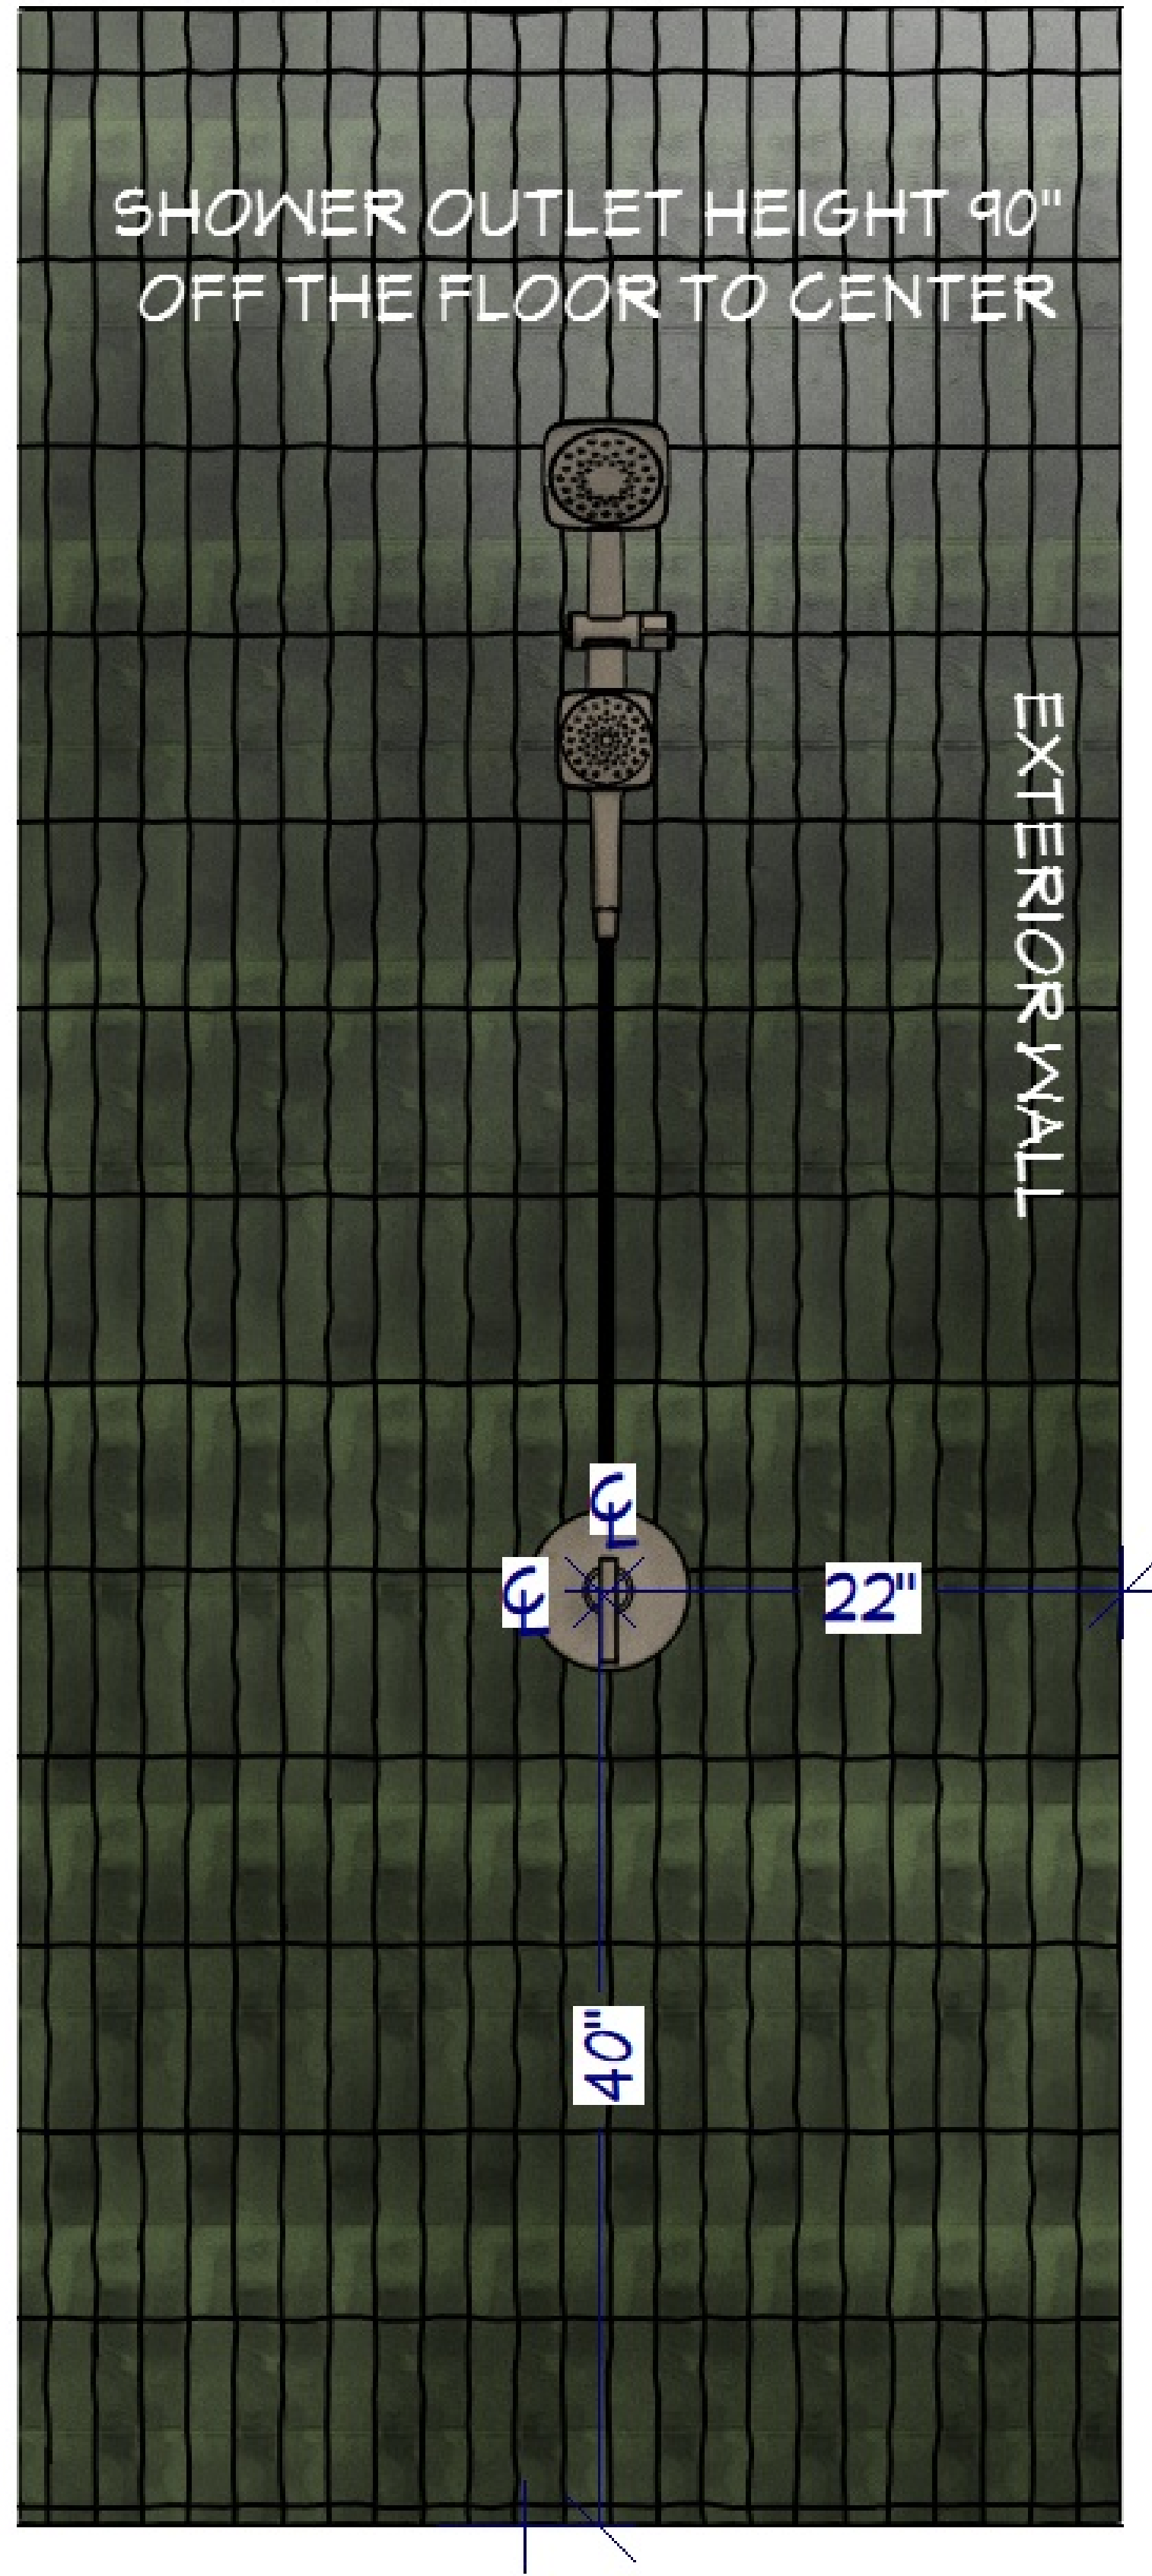

## SHOWER NICHE ELEVATION





**POTTER  
VALLEY RD  
L6**

**LOWER LEVEL  
WET BAR  
ELEVATIONS**

**SQUARE FOOTAGE**

|                       |                          |
|-----------------------|--------------------------|
| MAIN LEVEL : 1512 SF  | ENTRY DECK: 62 SF        |
| UPPER LEVEL : 1528 SF | MAIN LEVEL DECK : 827 SF |
| LOWER LEVEL: 1605 SF  | LOWER LEVEL DECK: 828 SF |

**GARAGE : 1070 SF**

**TOTAL SQUARE FOOTAGE : 4646 SF**

|                |  |  |
|----------------|--|--|
| REVISION TABLE |  |  |
|                |  |  |
|                |  |  |

**SCALE: PER PLAN**


DRAWINGS BY:

**NorthCAD**  
Custom Design & Drafting  
Salem, Oregon  
[www.northcad.com](http://www.northcad.com)

SHEET NUMBER

21



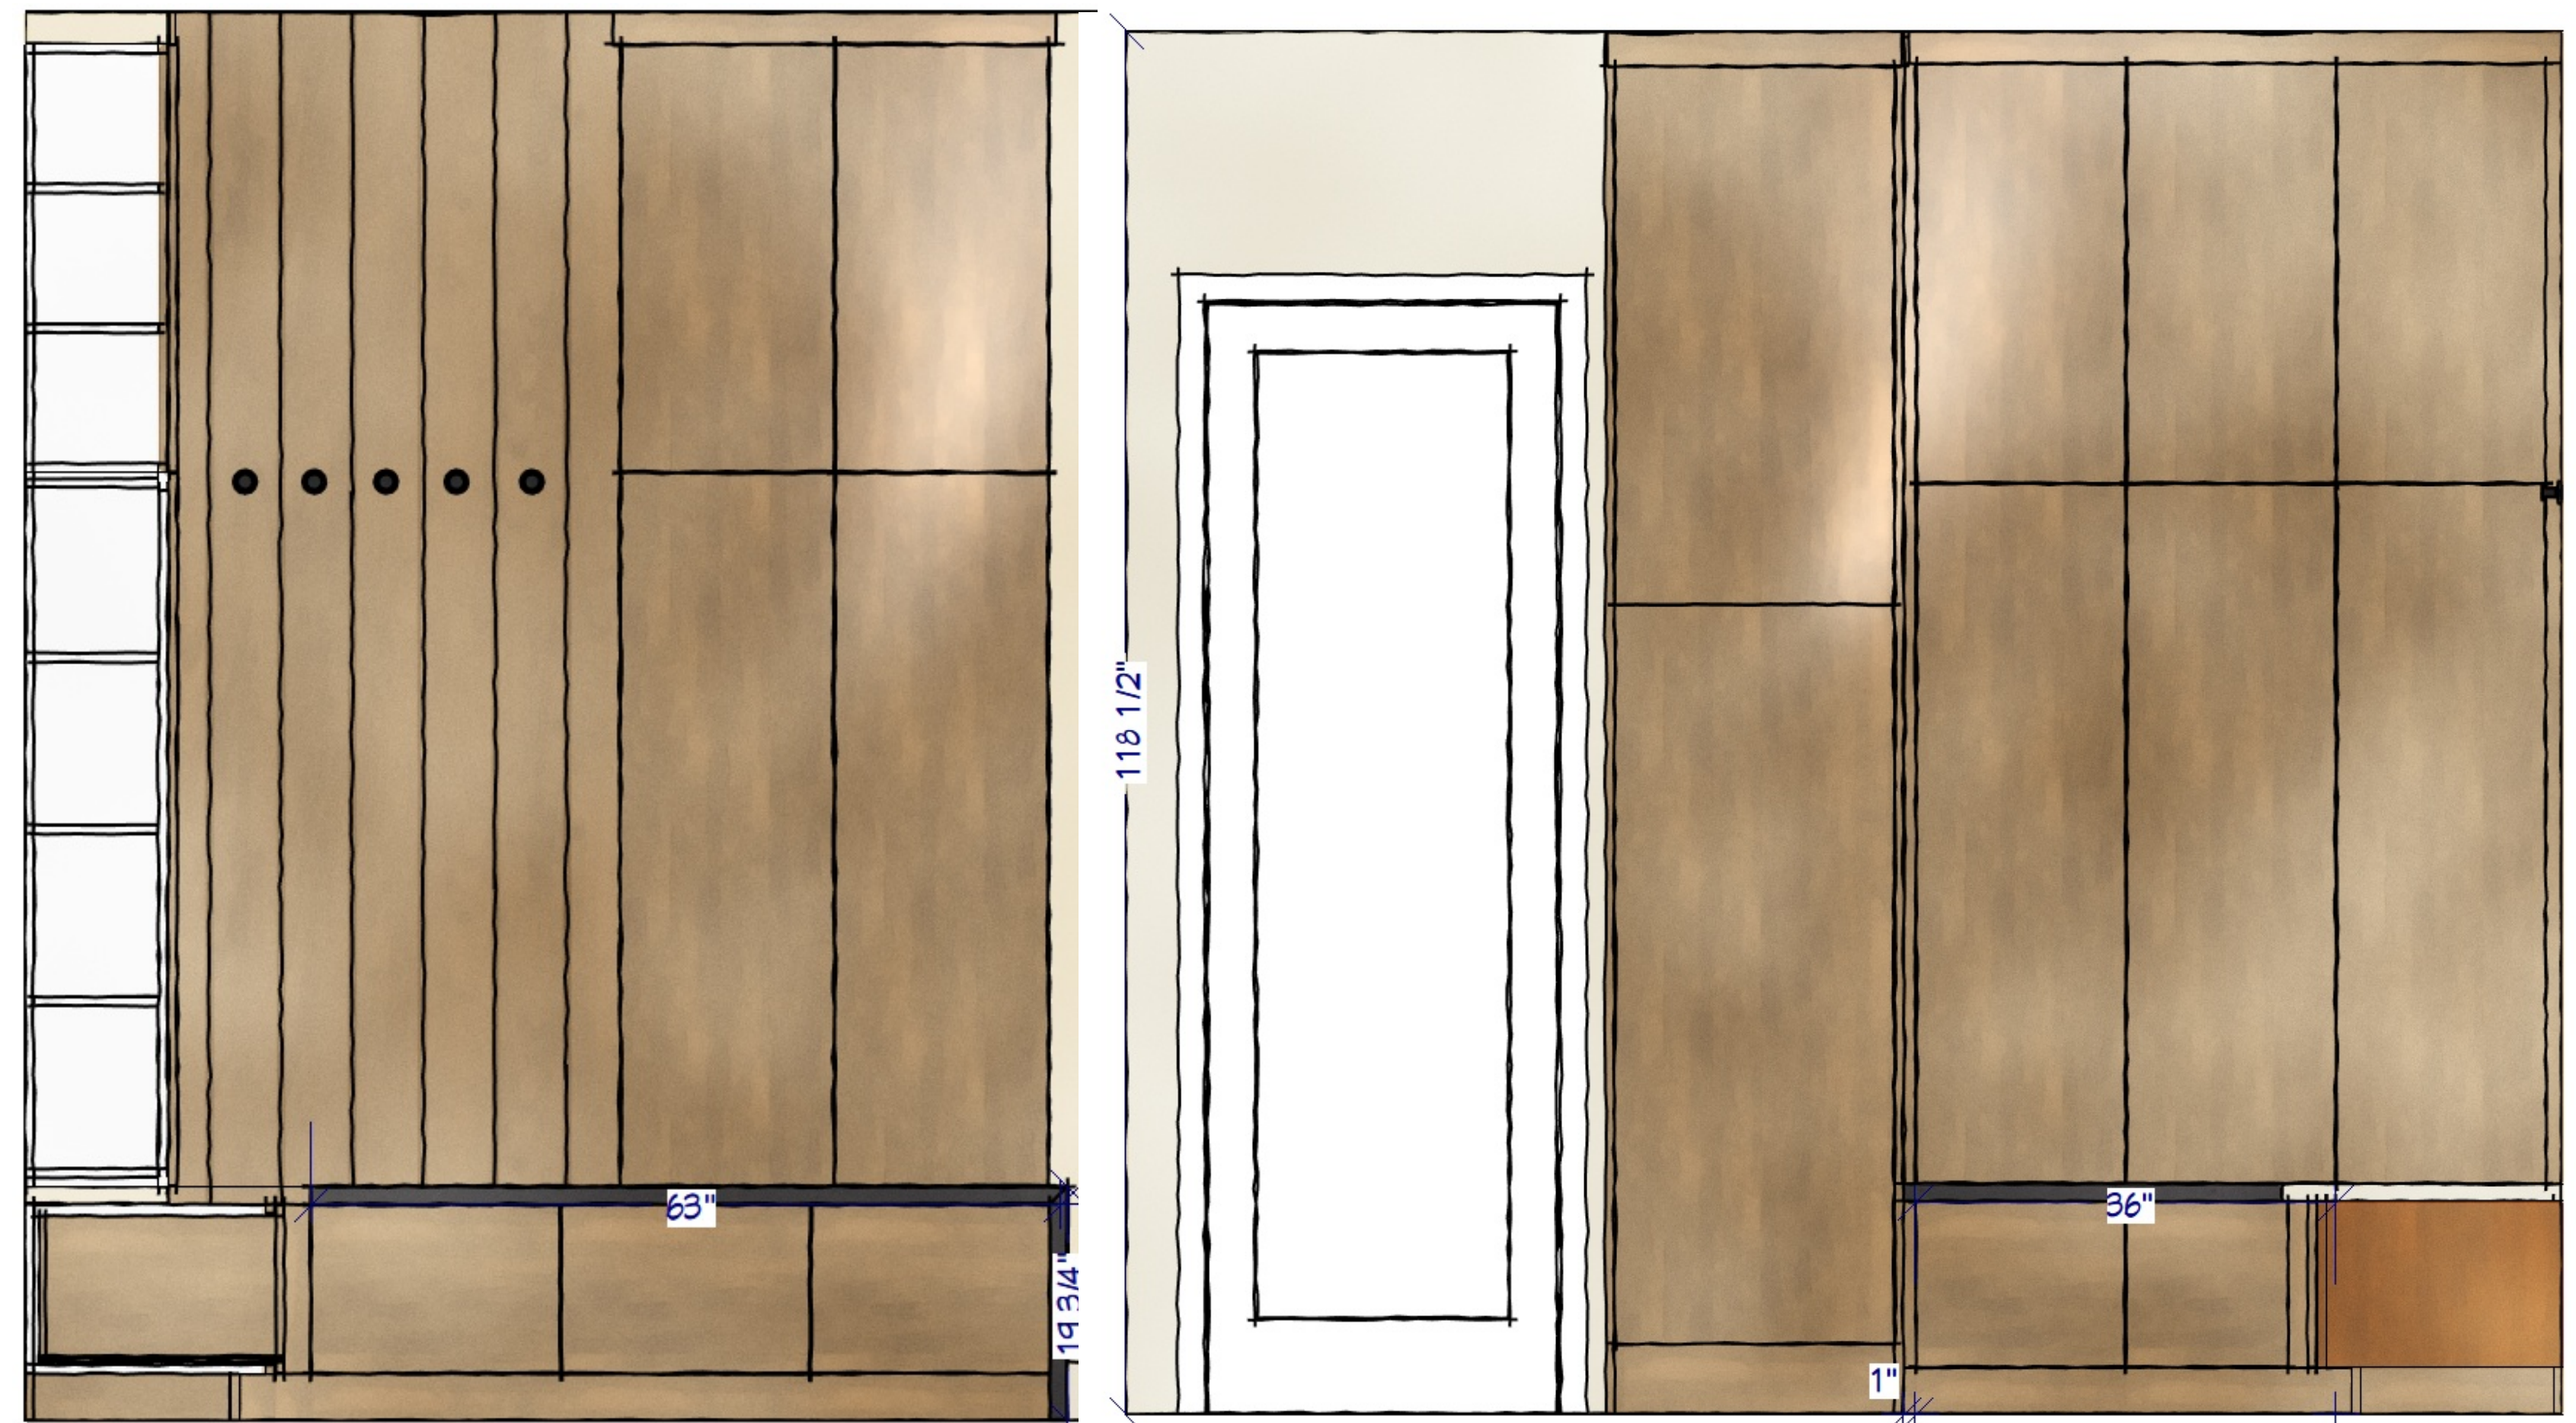



# POTTER VALLEY RD L6 MUD ROOM LAYOUT AND ELEVATIONS

| SQUARE FOOTAGE                |                          |
|-------------------------------|--------------------------|
| MAIN LEVEL: 1512 SF           | ENTRY DECK: 62 SF        |
| UPPER LEVEL: 1528 SF          | MAIN LEVEL DECK: 827 SF  |
| LOWER LEVEL: 1605 SF          | LOWER LEVEL DECK: 828 SF |
| GARAGE: 1070 SF               |                          |
| TOTAL SQUARE FOOTAGE: 4646 SF |                          |

|                |  |  |
|----------------|--|--|
| REVISION TABLE |  |  |
|                |  |  |
|                |  |  |

|                        |                                                                                     |
|------------------------|-------------------------------------------------------------------------------------|
| <b>SCALE: PER PLAN</b> | <b>DRAWINGS BY:</b>                                                                 |
|                        |  |
|                        | Salem, Oregon                                                                       |
|                        | <a href="http://www.northcad.com">www.northcad.com</a>                              |
| <b>SHEET NUMBER</b>    | <b>13</b>                                                                           |



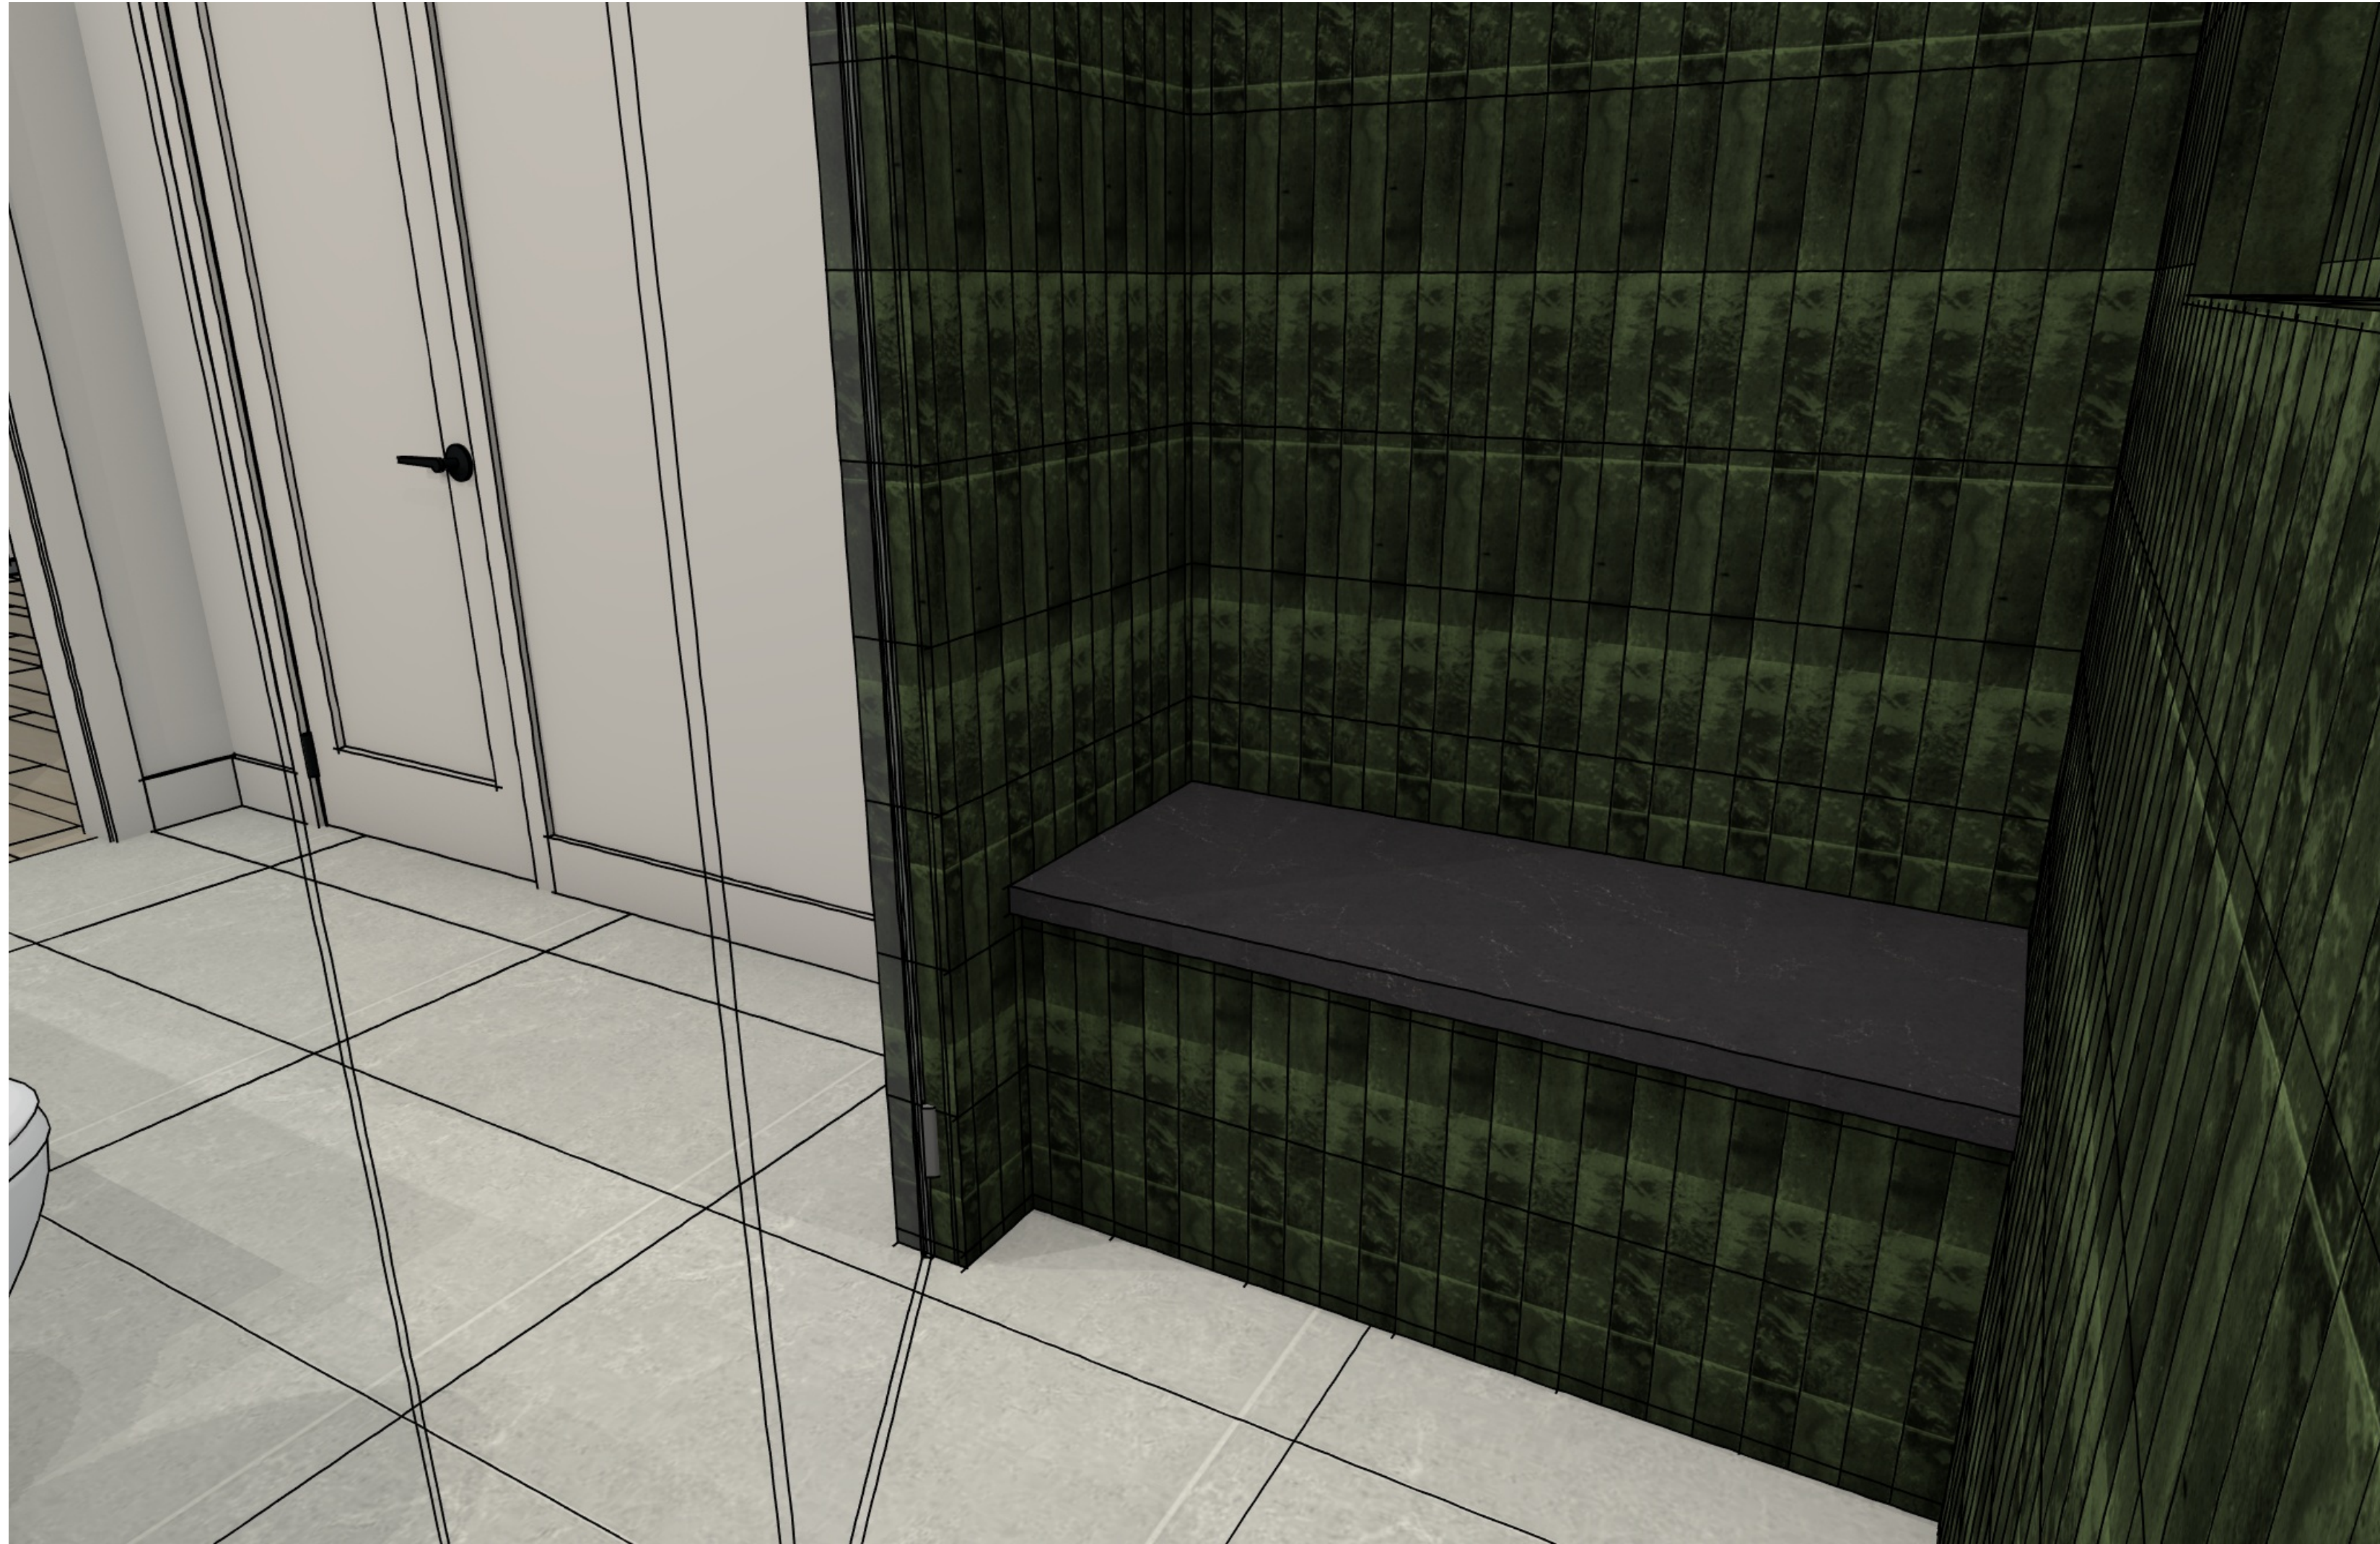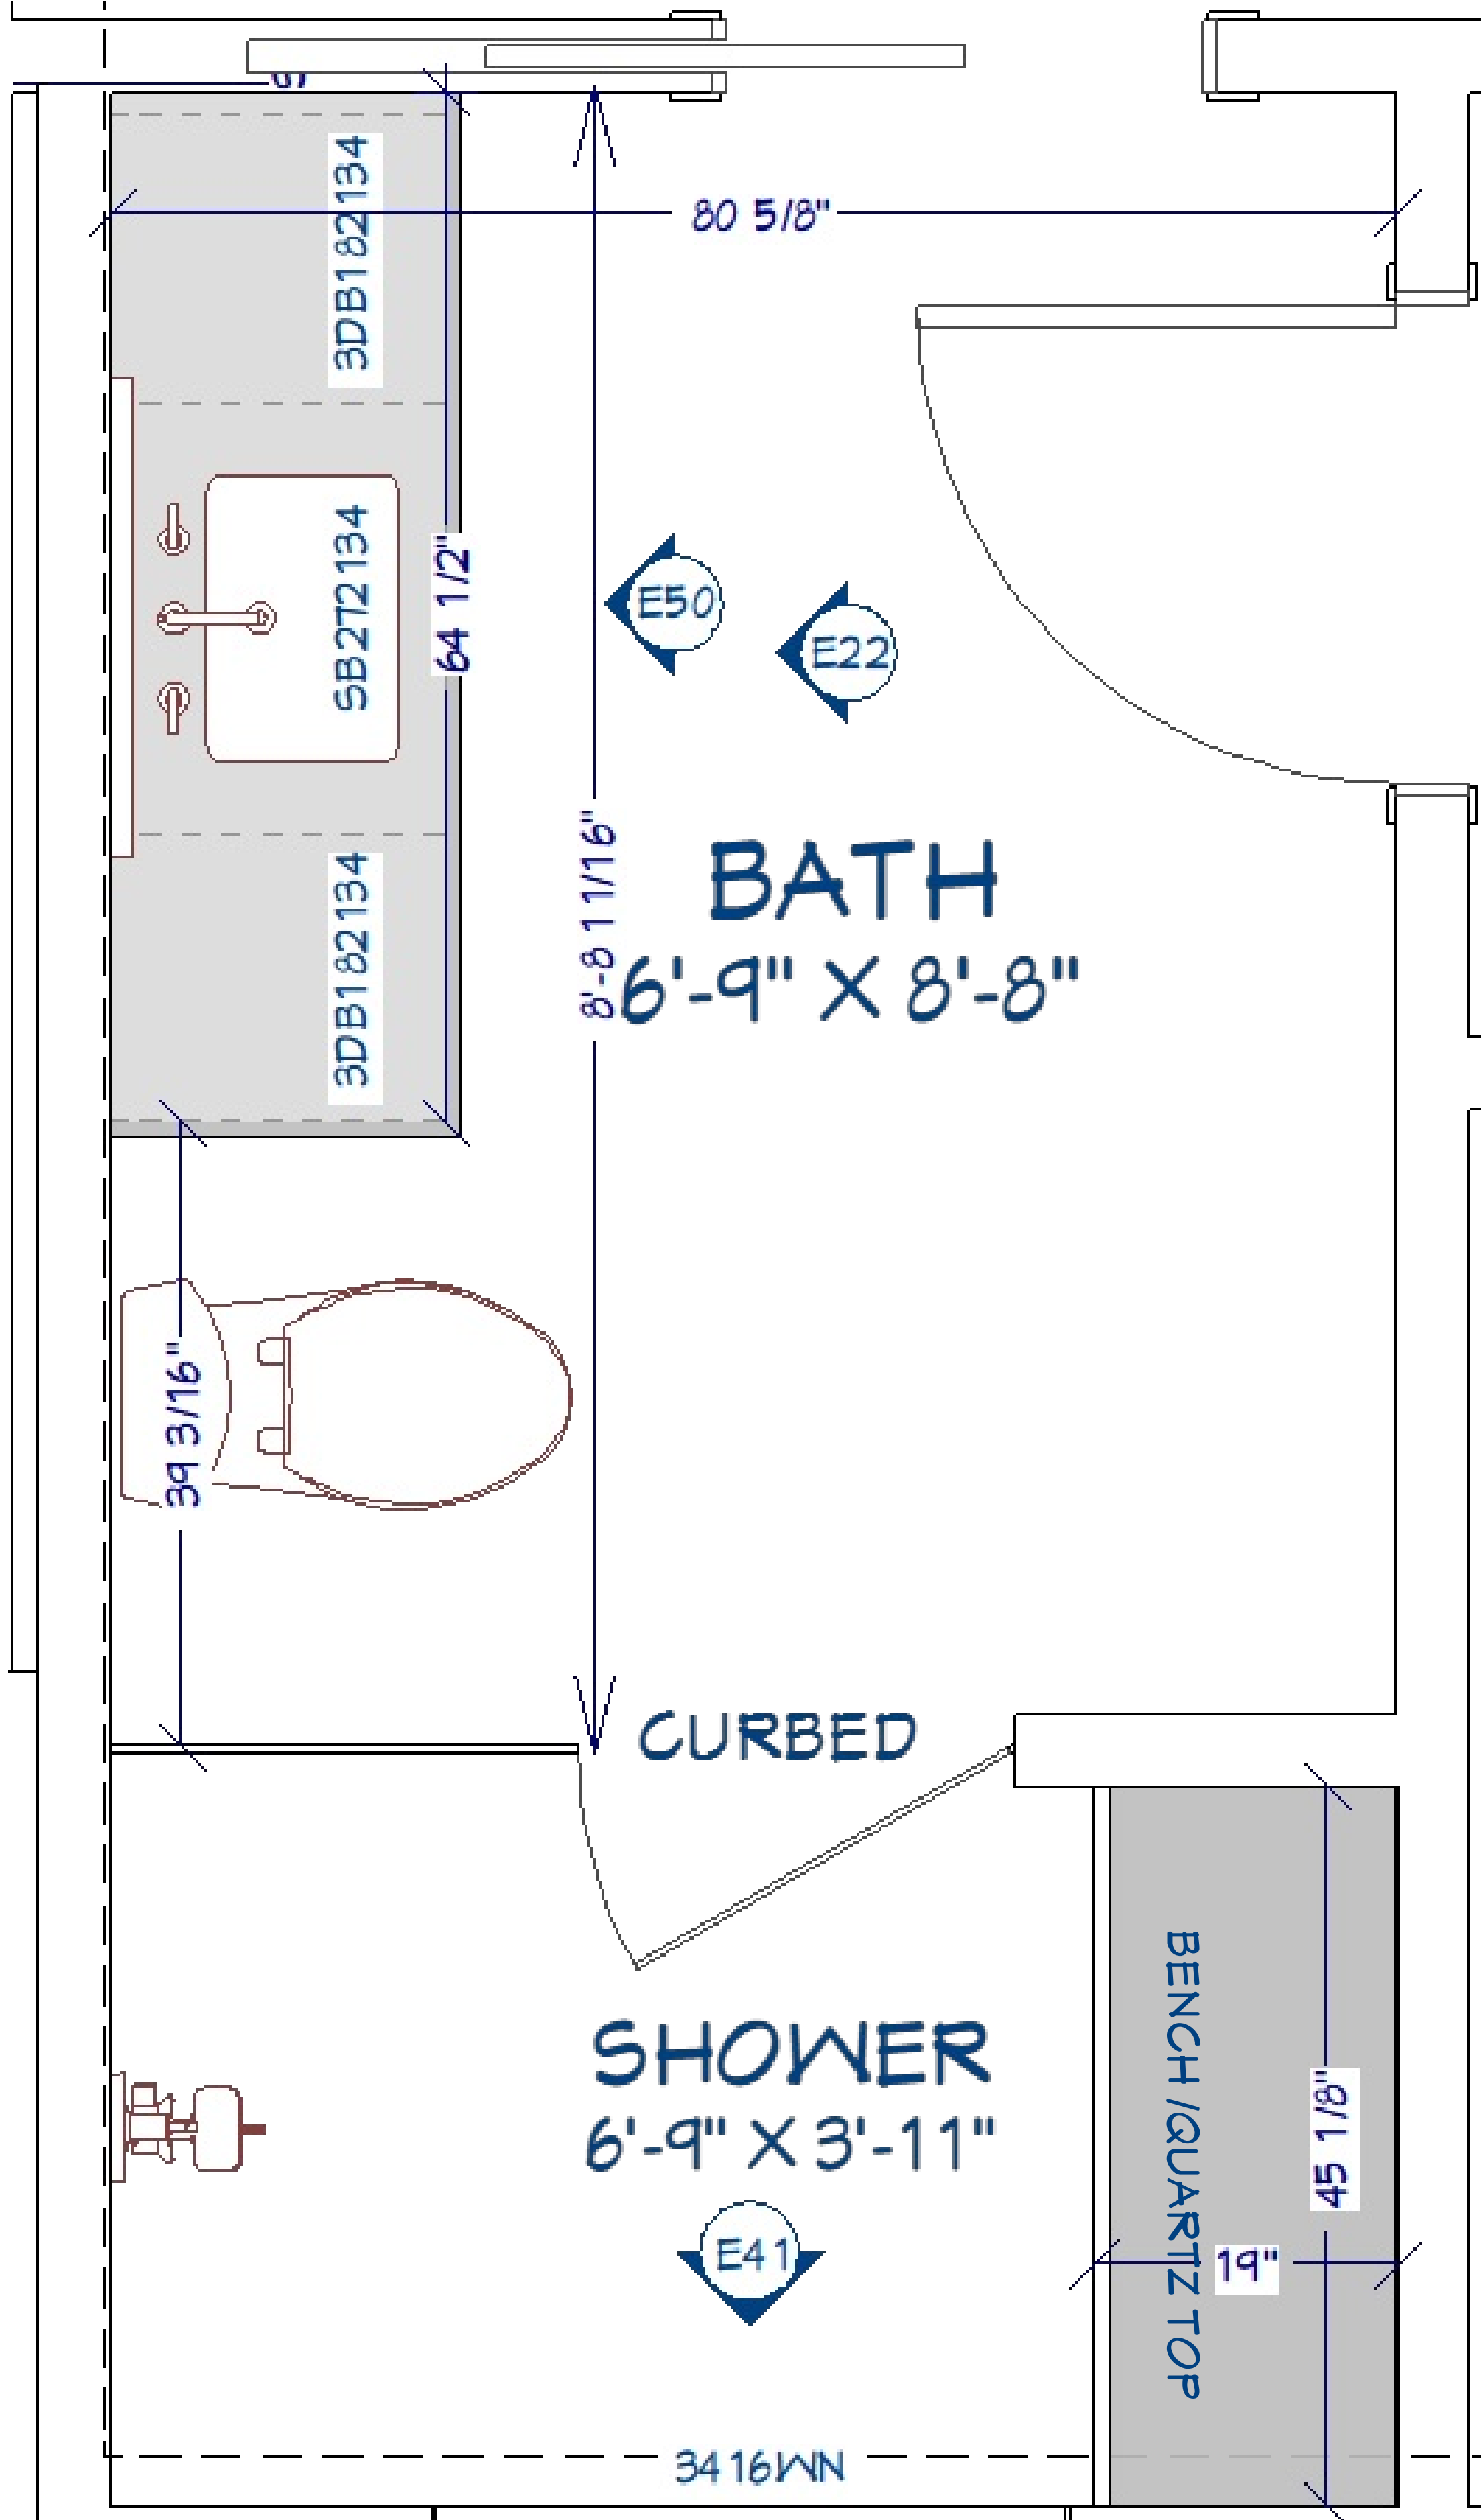








WASHER AND DRYER WALL UPPER LAUNDRY

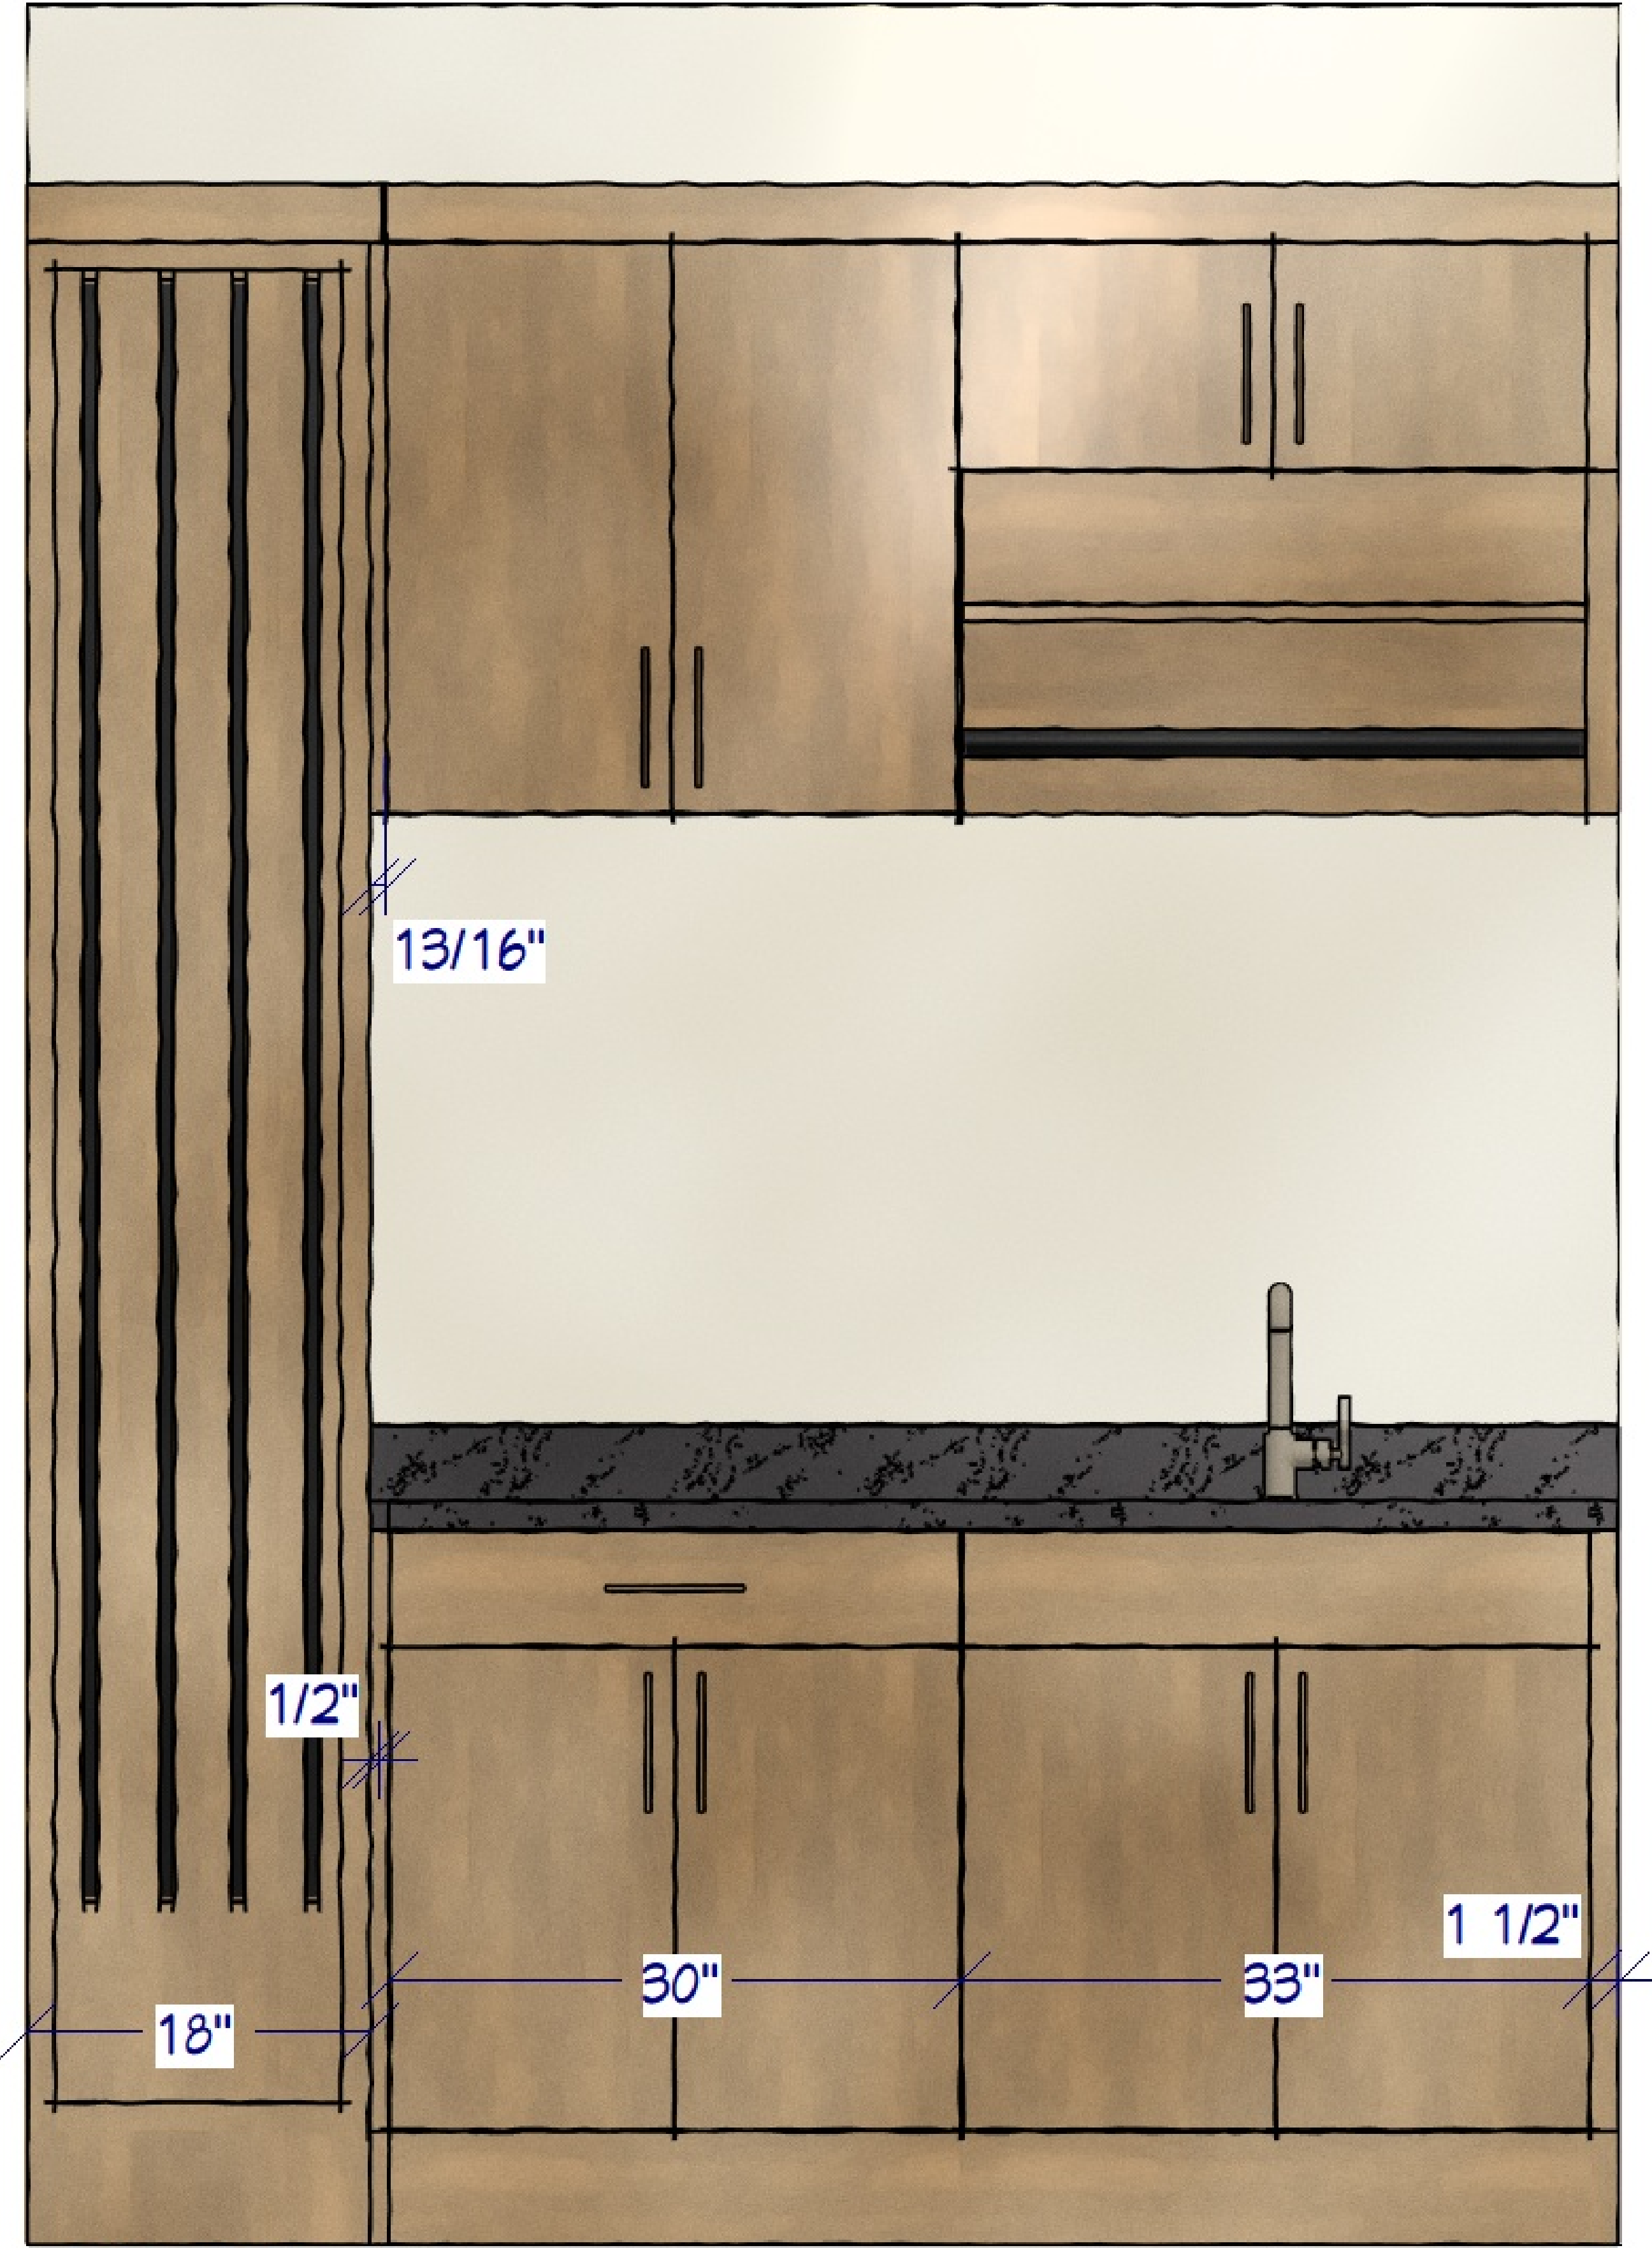

DRYAWAY  
SYSTEM