





AQUILA Plan

MAIN FLOOR = 1556 S.F.
 SECOND FLR. = 1317 S.F.

TOTAL LIV. SP. = 2873 S.F.
 =====
 GARAGE/ UTILITY = 897 S.F.

 REAR DECK = 205 S.F.
 COVERED ENTRY = 65 S.F.

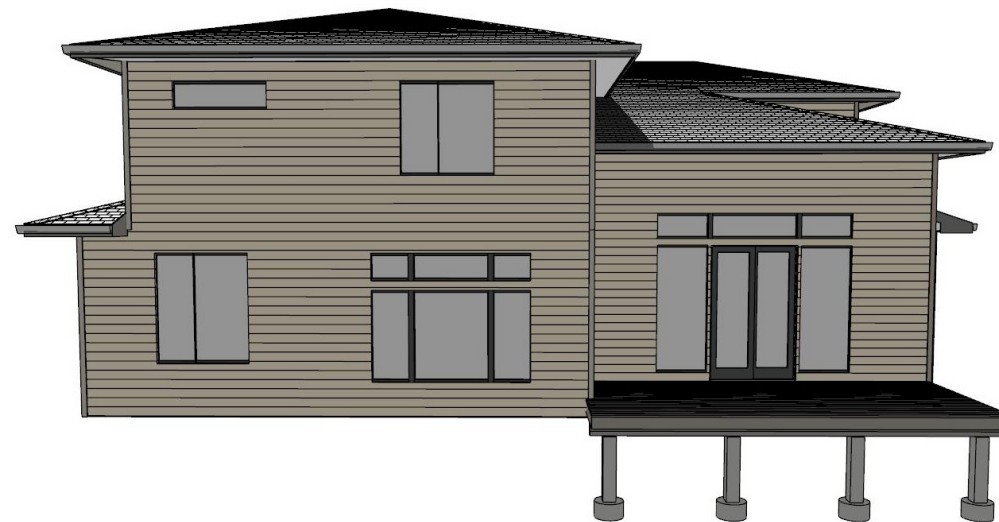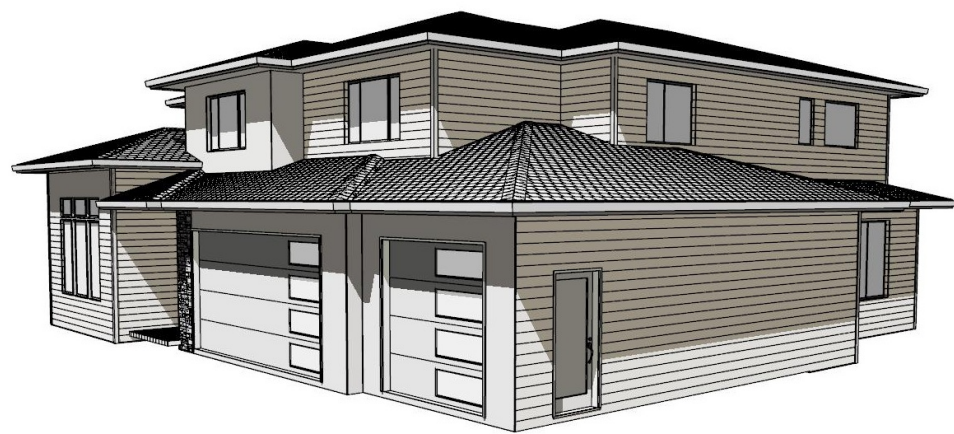

NO.	DESCRIPTION	BY	DATE

SHEET TITLE:
Potter highlands lot 5 (Aquila 3.0) (6-28-2020)

PROJECT DESCRIPTION:
Working Plan

DRAWINGS PROVIDED BY:

DATE:
 8/19/2020

SCALE:

SHEET:
A-1



FRONT ELEVATION

FRONT ELEVATION



REAR ELEVATION



RIGHT ELEVATION



LEFT ELEVATION

NO.	DESCRIPTION	BY	DATE

SHEET TITLE:
Potter highlands lot 5 (Aquila 3.0) (6-28-2020)

PROJECT DESCRIPTION:
Potter highlands lot 5 (Aquila 3.0)

DRAWINGS PROVIDED BY:
Working Plan


DATE:

8/19/2020

SCALE:

SHEET:

A-2

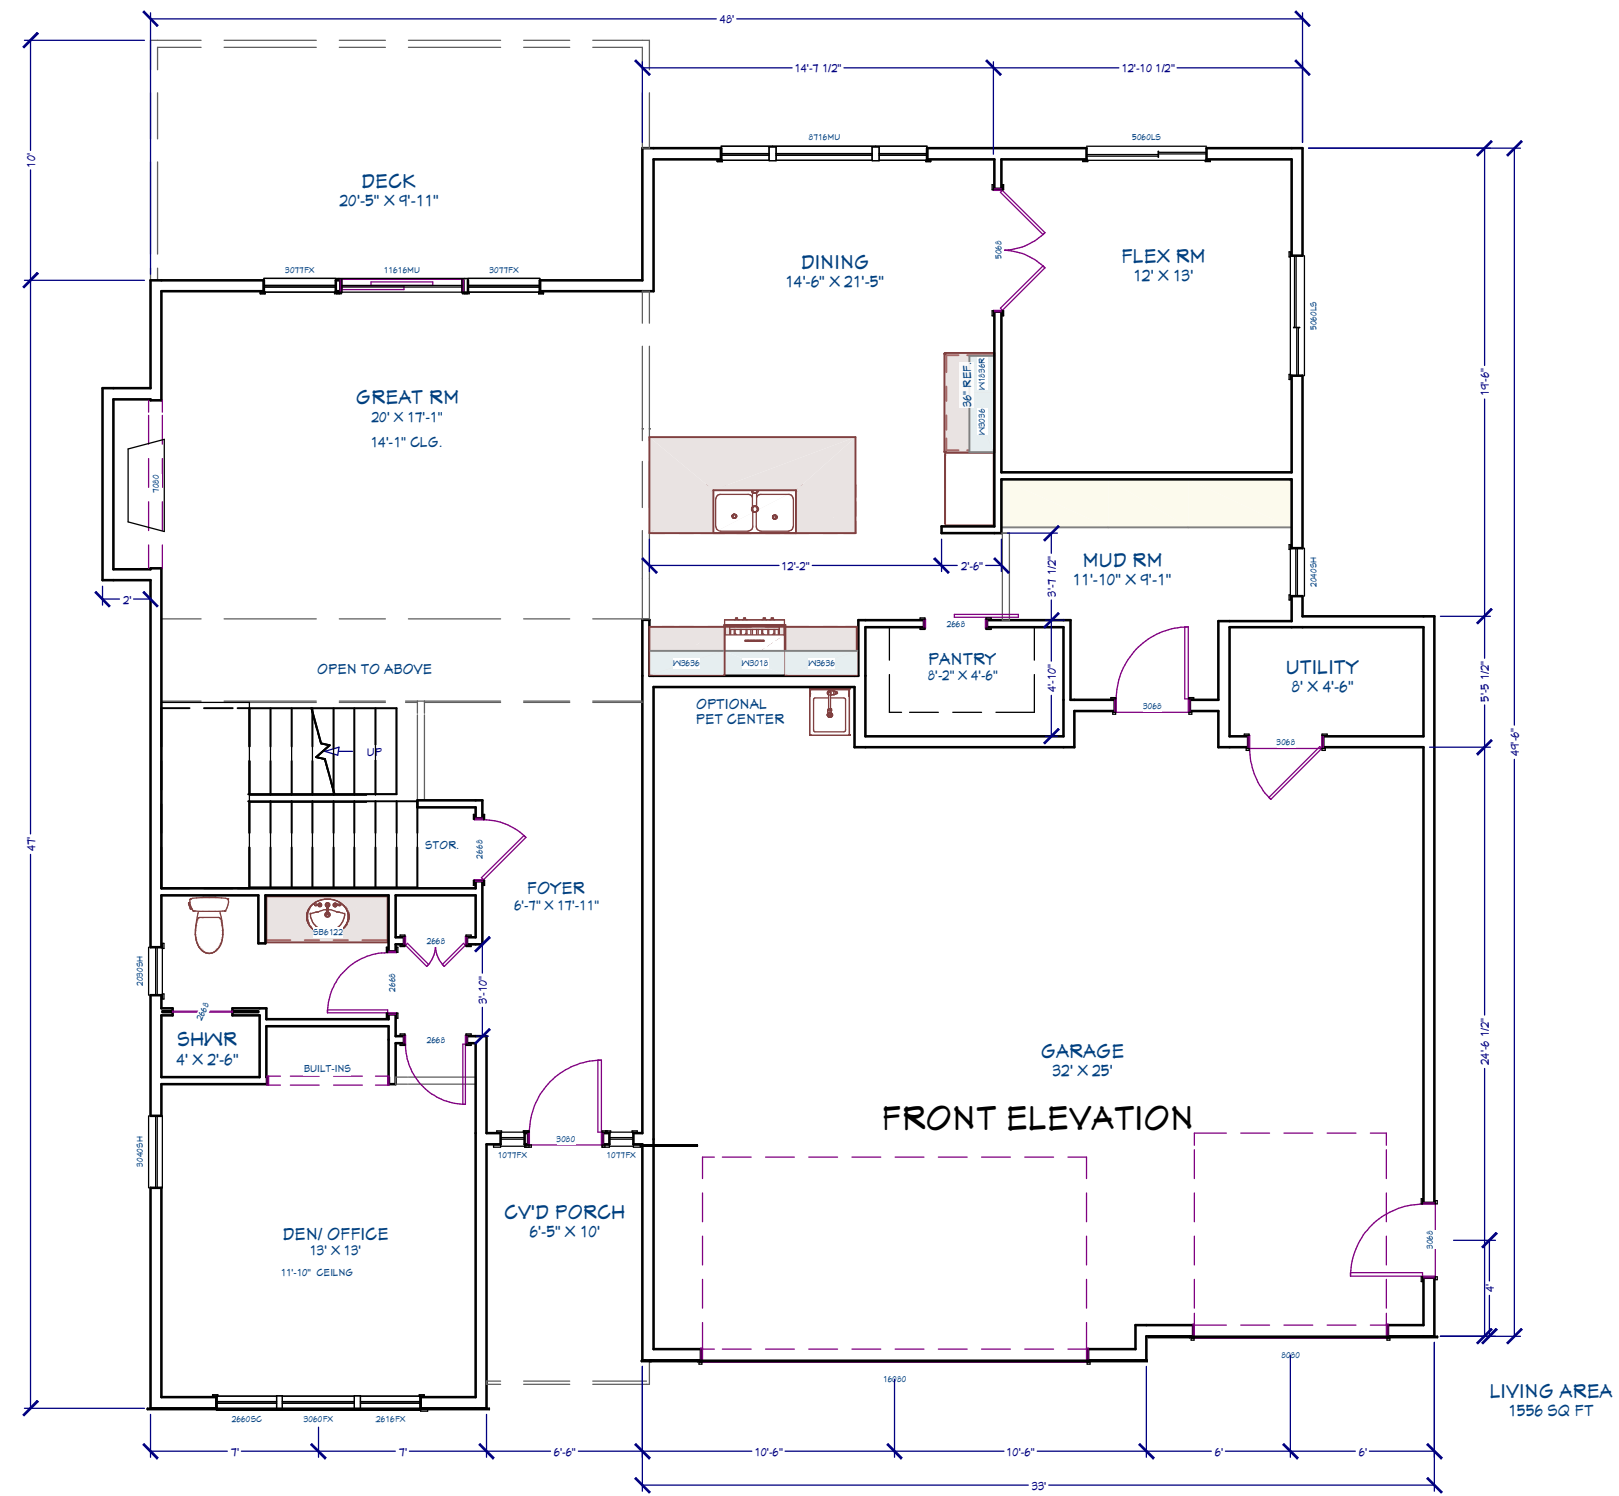

1st Floor

NO.	DESCRIPTION	BY	DATE

SHEET TITLE:
Potter highlands lot 5 (Aquila 3.0) (6-28-2020)
SHEET TITLE

PROJECT DESCRIPTION:
Potter highlands lot 5 (Aquila 3.0)


DRAWINGS PROVIDED BY:
Working Plan

DATE:
 8/19/2020

SCALE:

SHEET:

A-3

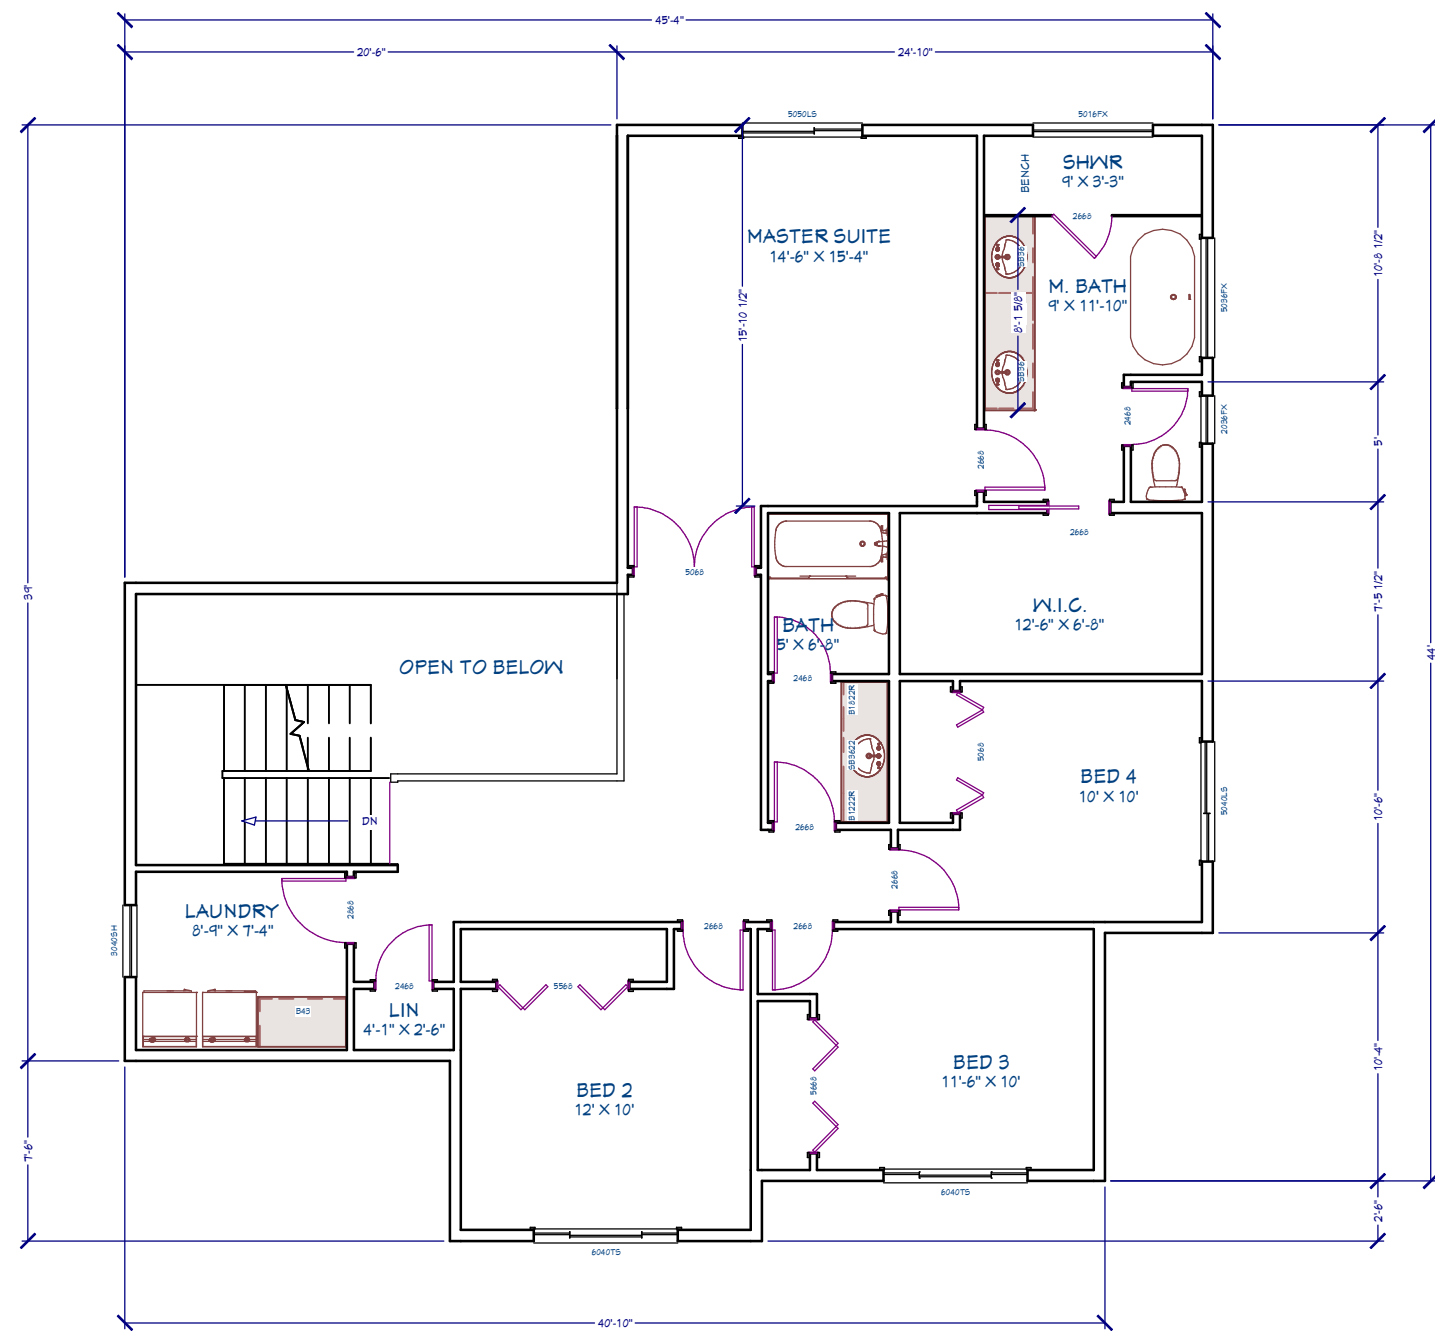

LIVING AREA
1317 SQ FT

2nd Floor

NO.	DESCRIPTION	BY	DATE

NO.	DESCRIPTION	BY	DATE

SHEET TITLE:
Potter highlands lot 5 (Aquila 3.0) (6-28-2020)

PROJECT DESCRIPTION:
Working Plan

DRAWINGS PROVIDED BY:

DATE:

8/19/2020

SCALE:

SHEET:

A-4